
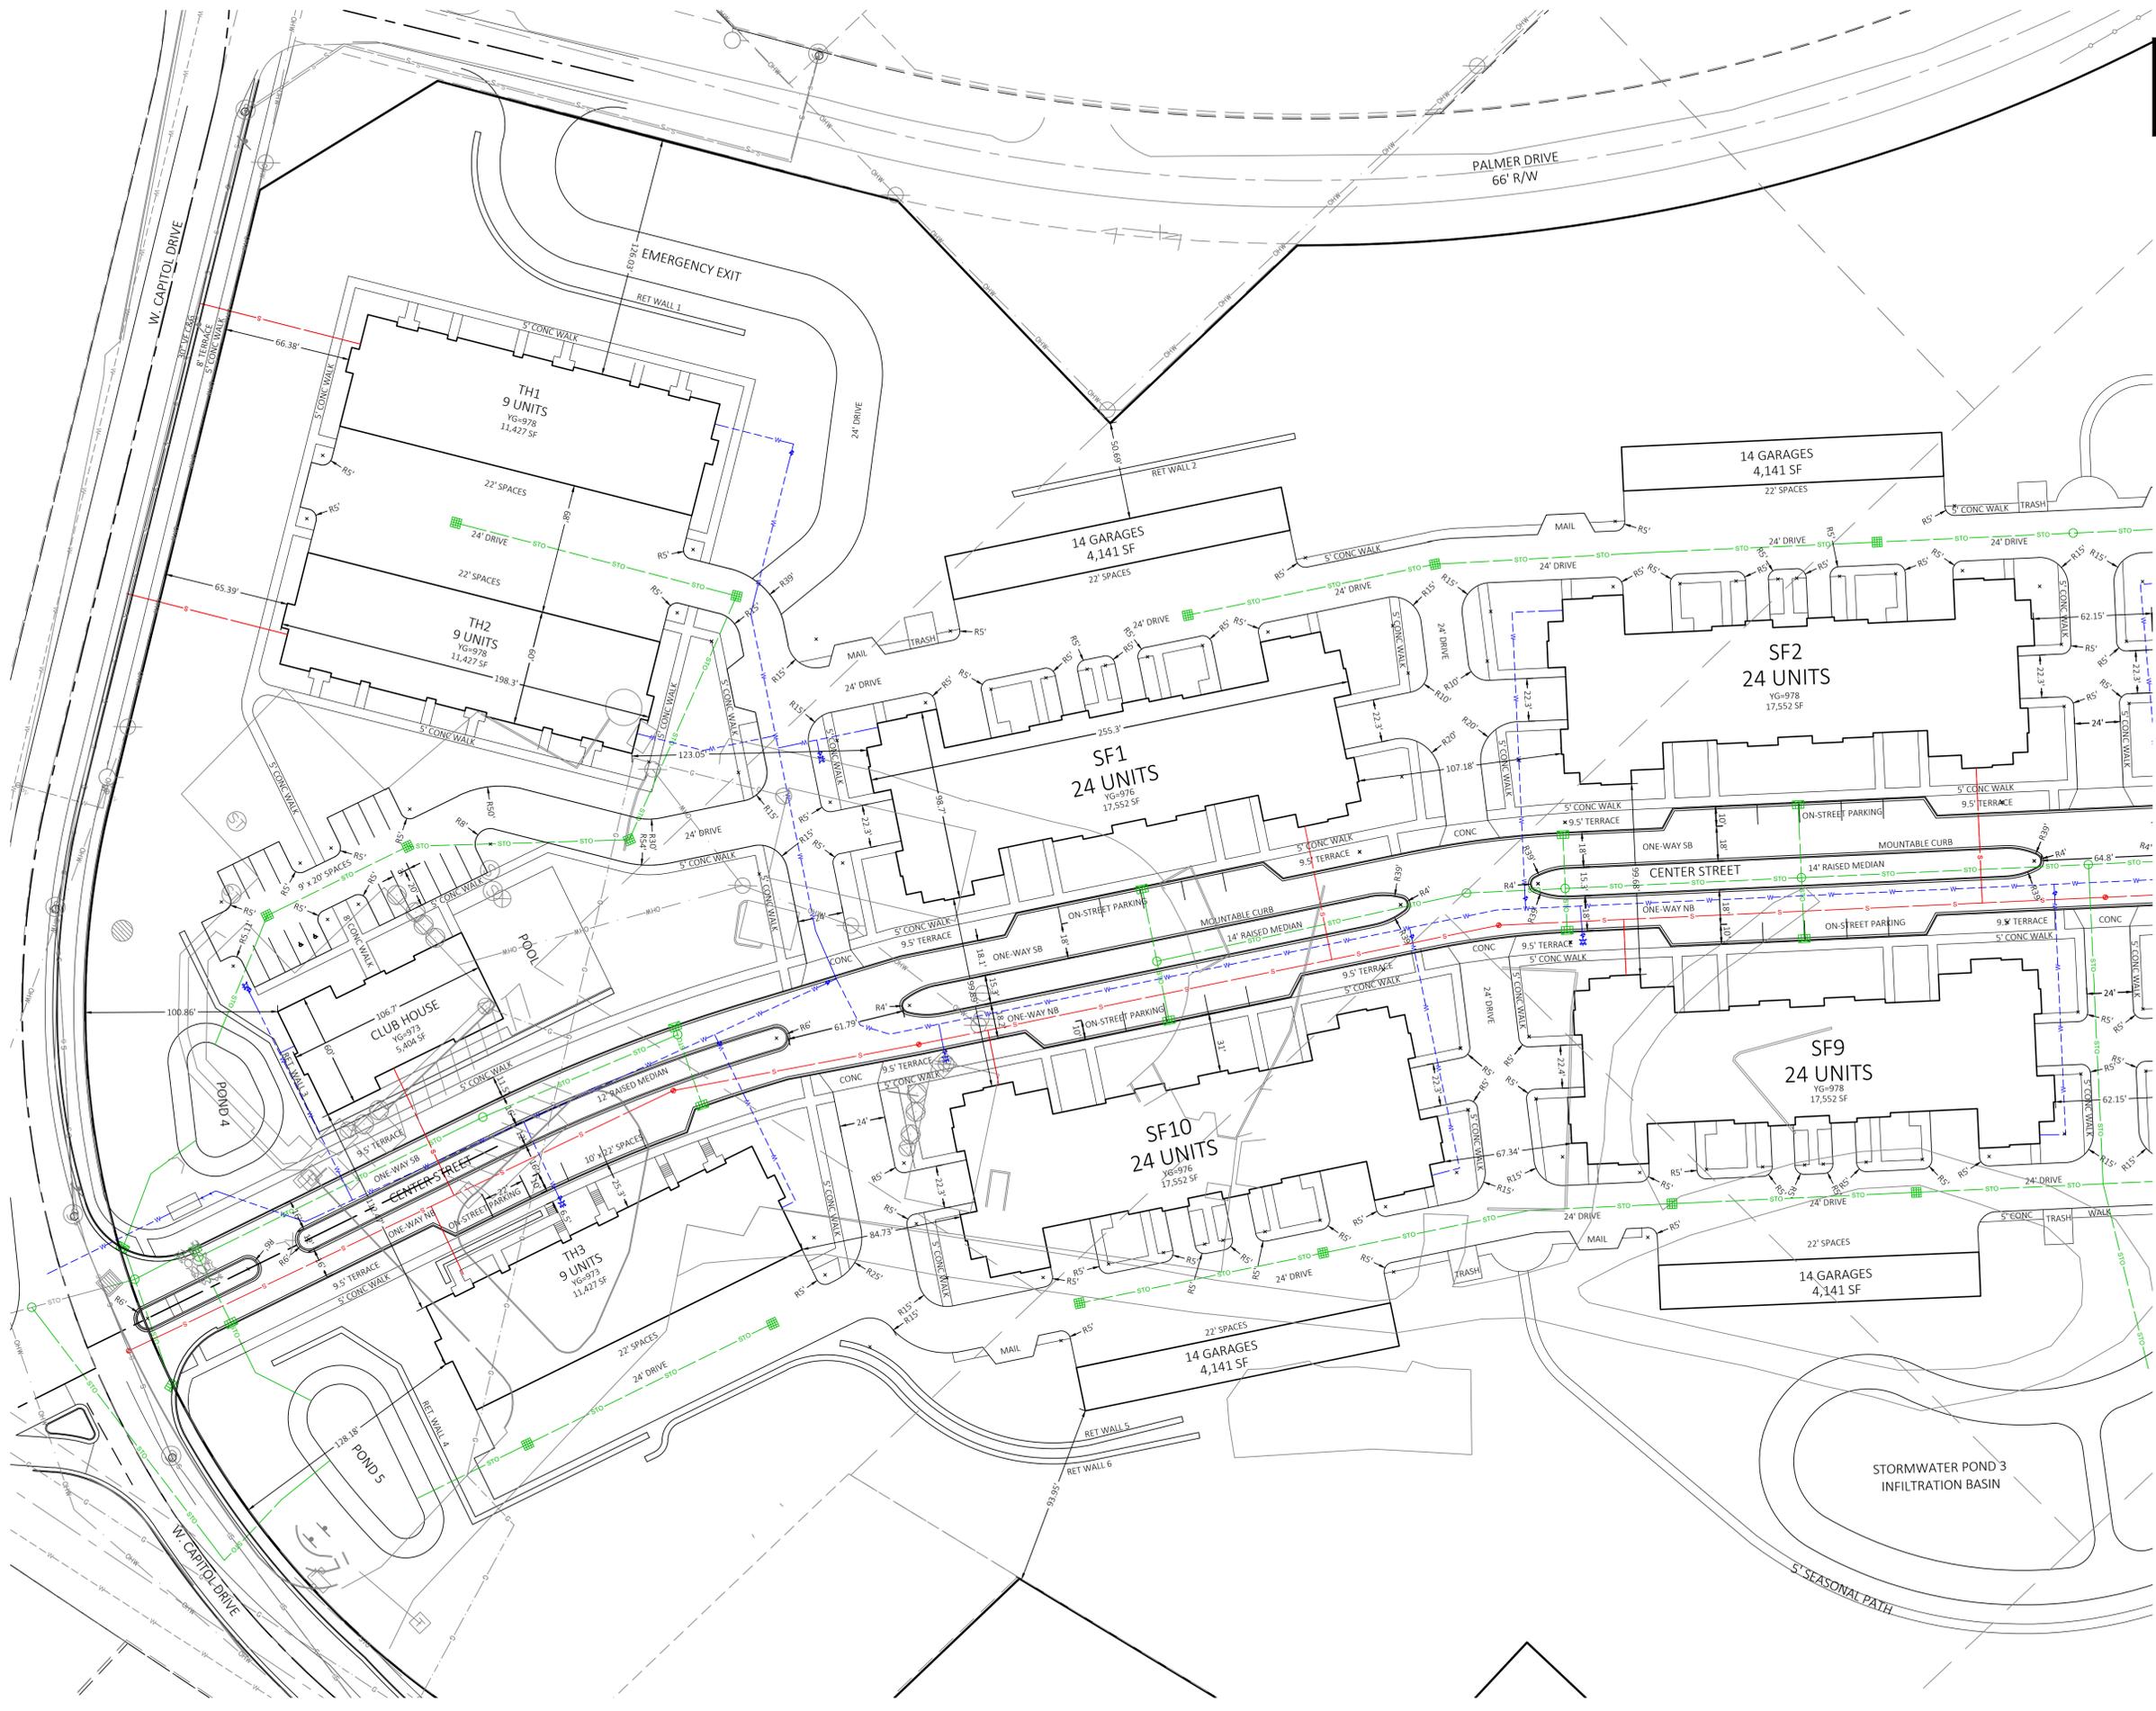


**PRELIMINARY
NOT FOR
CONSTRUCTION**

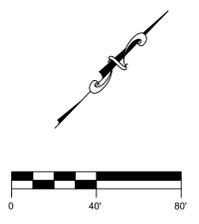

NO.	REVISION DESCRIPTION	DATE

Paynet+Dolan
www.paynetdolan.com
(800) 787-7598

Project: Hartland Apartments
700 W. Capitol Drive
Village of Hartland, WI

Client: Three Leaf Partners
504 W. Juneau Ave.
Milwaukee, WI 53203

Sheet Title: Dimensioned Site Plan 1 of 2

Copyright Notice:
THESE DRAWINGS AS INSTRUMENTS OF SERVICE REMAIN THE PROPERTY OF PAYNET & DOLAN, INC. ANY CHANGES, PUBLICATION, OR UNAUTHORIZED USE IS PROHIBITED UNLESS EXPRESSLY AUTHORIZED BY PAYNET & DOLAN, INC.

Drawing Scale: 1:40
Drawn: NJO
06/12/2023
Checked: CTD
P&D Project No: 490686
Sheet No:

DIGGERS HOTLINE
Toll Free (800) 242-8511
Milwaukee Area (414) 259-1181
Hearing Impaired TDD (800) 542-2289
www.DiggersHotline.com

C1

