




**YAGGY
COLBY
ASSOCIATES**

GREEN TIER
 LANDSCAPE ARCHITECTS
 SURVEYING PLANNERS
 DESIGNERS WRITERS
 2311 EAST WISCONSIN DRIVE
 MADISON, WISCONSIN 53704
 TEL: 608.263.6600
 FAX: 608.263.6601
 WWW.YAGGYCOLBY.COM

**HARTLAND-LAKE COUNTRY ROTARY SPLASHPAD
 SPLASHPAD DETAIL SHEET
 VILLAGE OF HARTLAND, WIS**

PROJECT NUMBER 10993
 DATE FEBRUARY 28, 2013
 DRAWN BY K.A. HANDED
 CHECKED BY MARK MOELLEN
 REVISION HISTORY

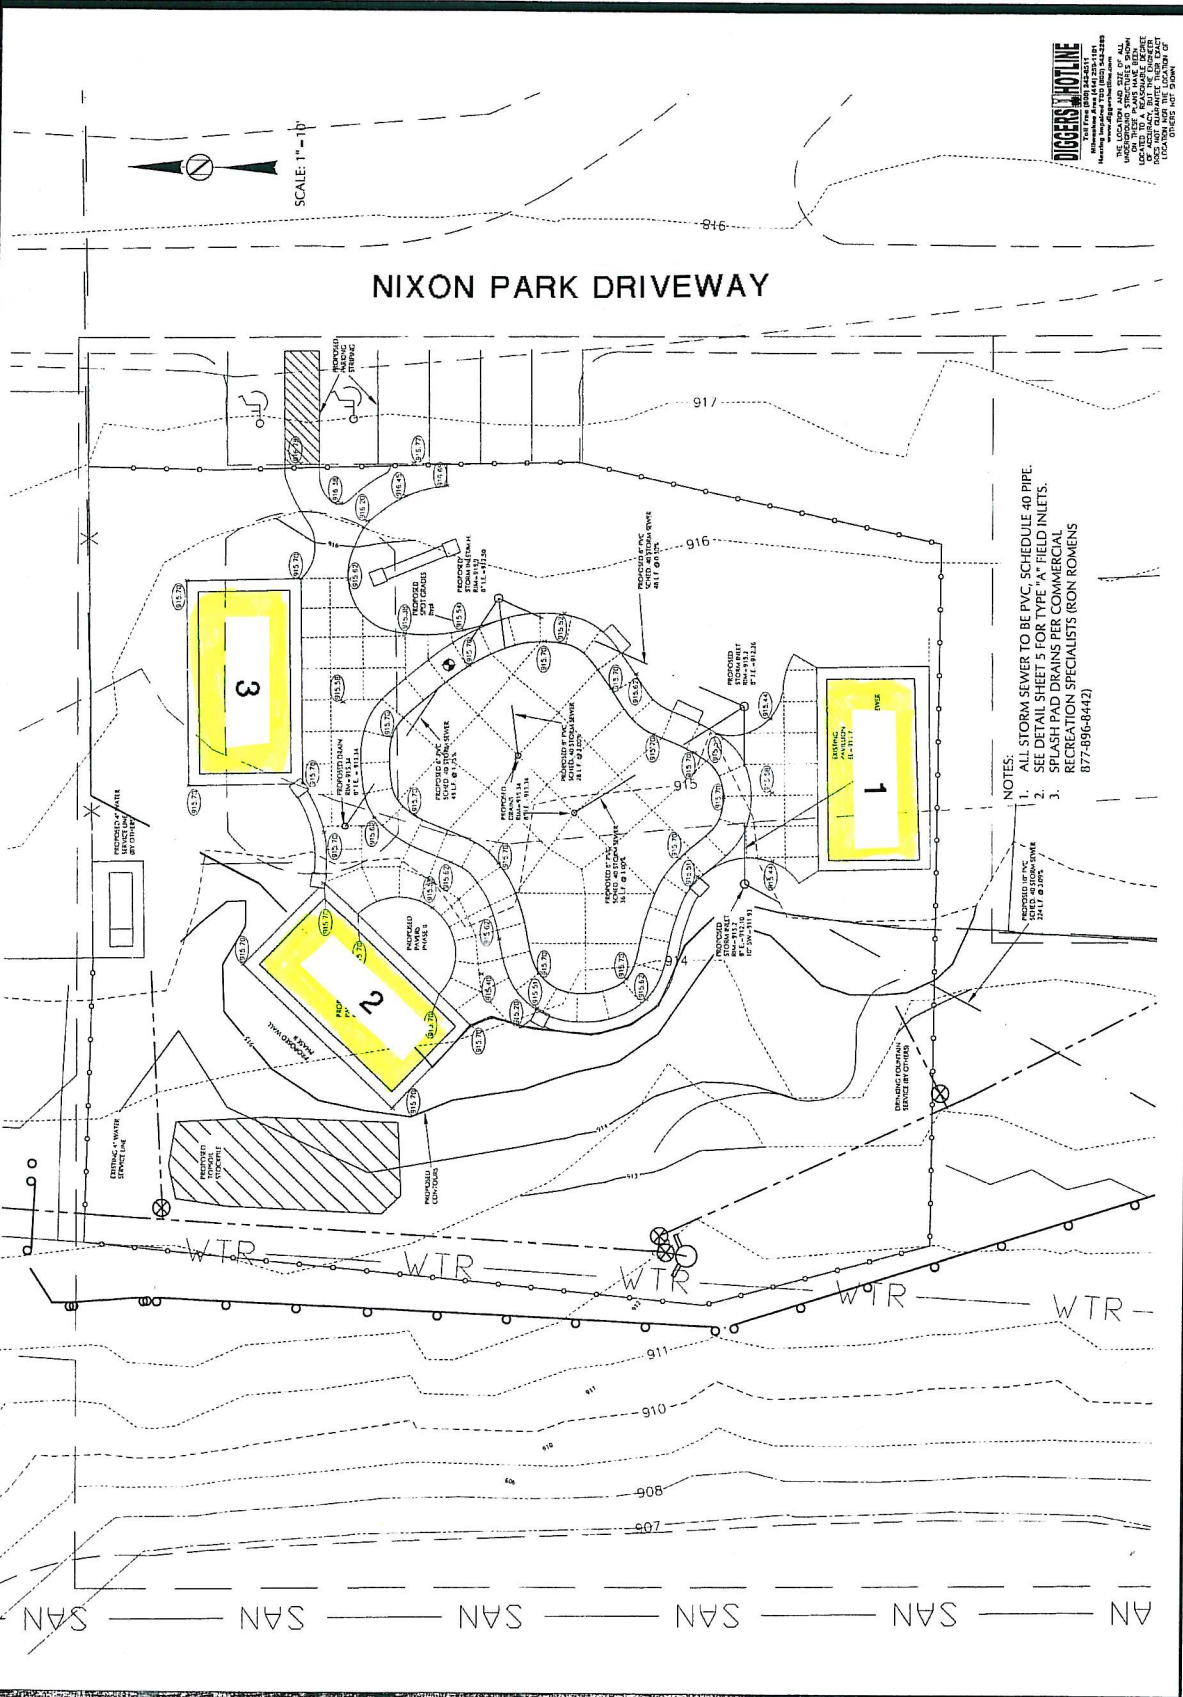

- NOTES:**
1. ALL STORM SEWER TO BE PVC, SCHEDULE 40 PIPE.
 2. SEE DETAIL SHEET 3 FOR TYPE "A" FIELD INLETS.
 3. SPLASH PAD DRAINS PER COMMERCIAL RECEPTION SPECIALISTS (IRON ROMIENS 877-896-8442)