


NOTE: VIL5506
 • CARPET, PAD & INSTALLATION - BY BUYER

1760 S.F.
VIL5506 FLOOR PLAN

NOTE: BOTH UNITS
 • 6'-8" DOOR HEIGHTS THROUGHOUT
 • ALLIANCE WINDGATE SERIES WINDOWS & PATIO DR'S W/ JAMB & CASING
 • SOLID CORE INTERIOR DOORS
 • OBTAIN GLASS @ FOYER ENTRY DOORS

1760 S.F.
VIL5507 FLOOR PLAN

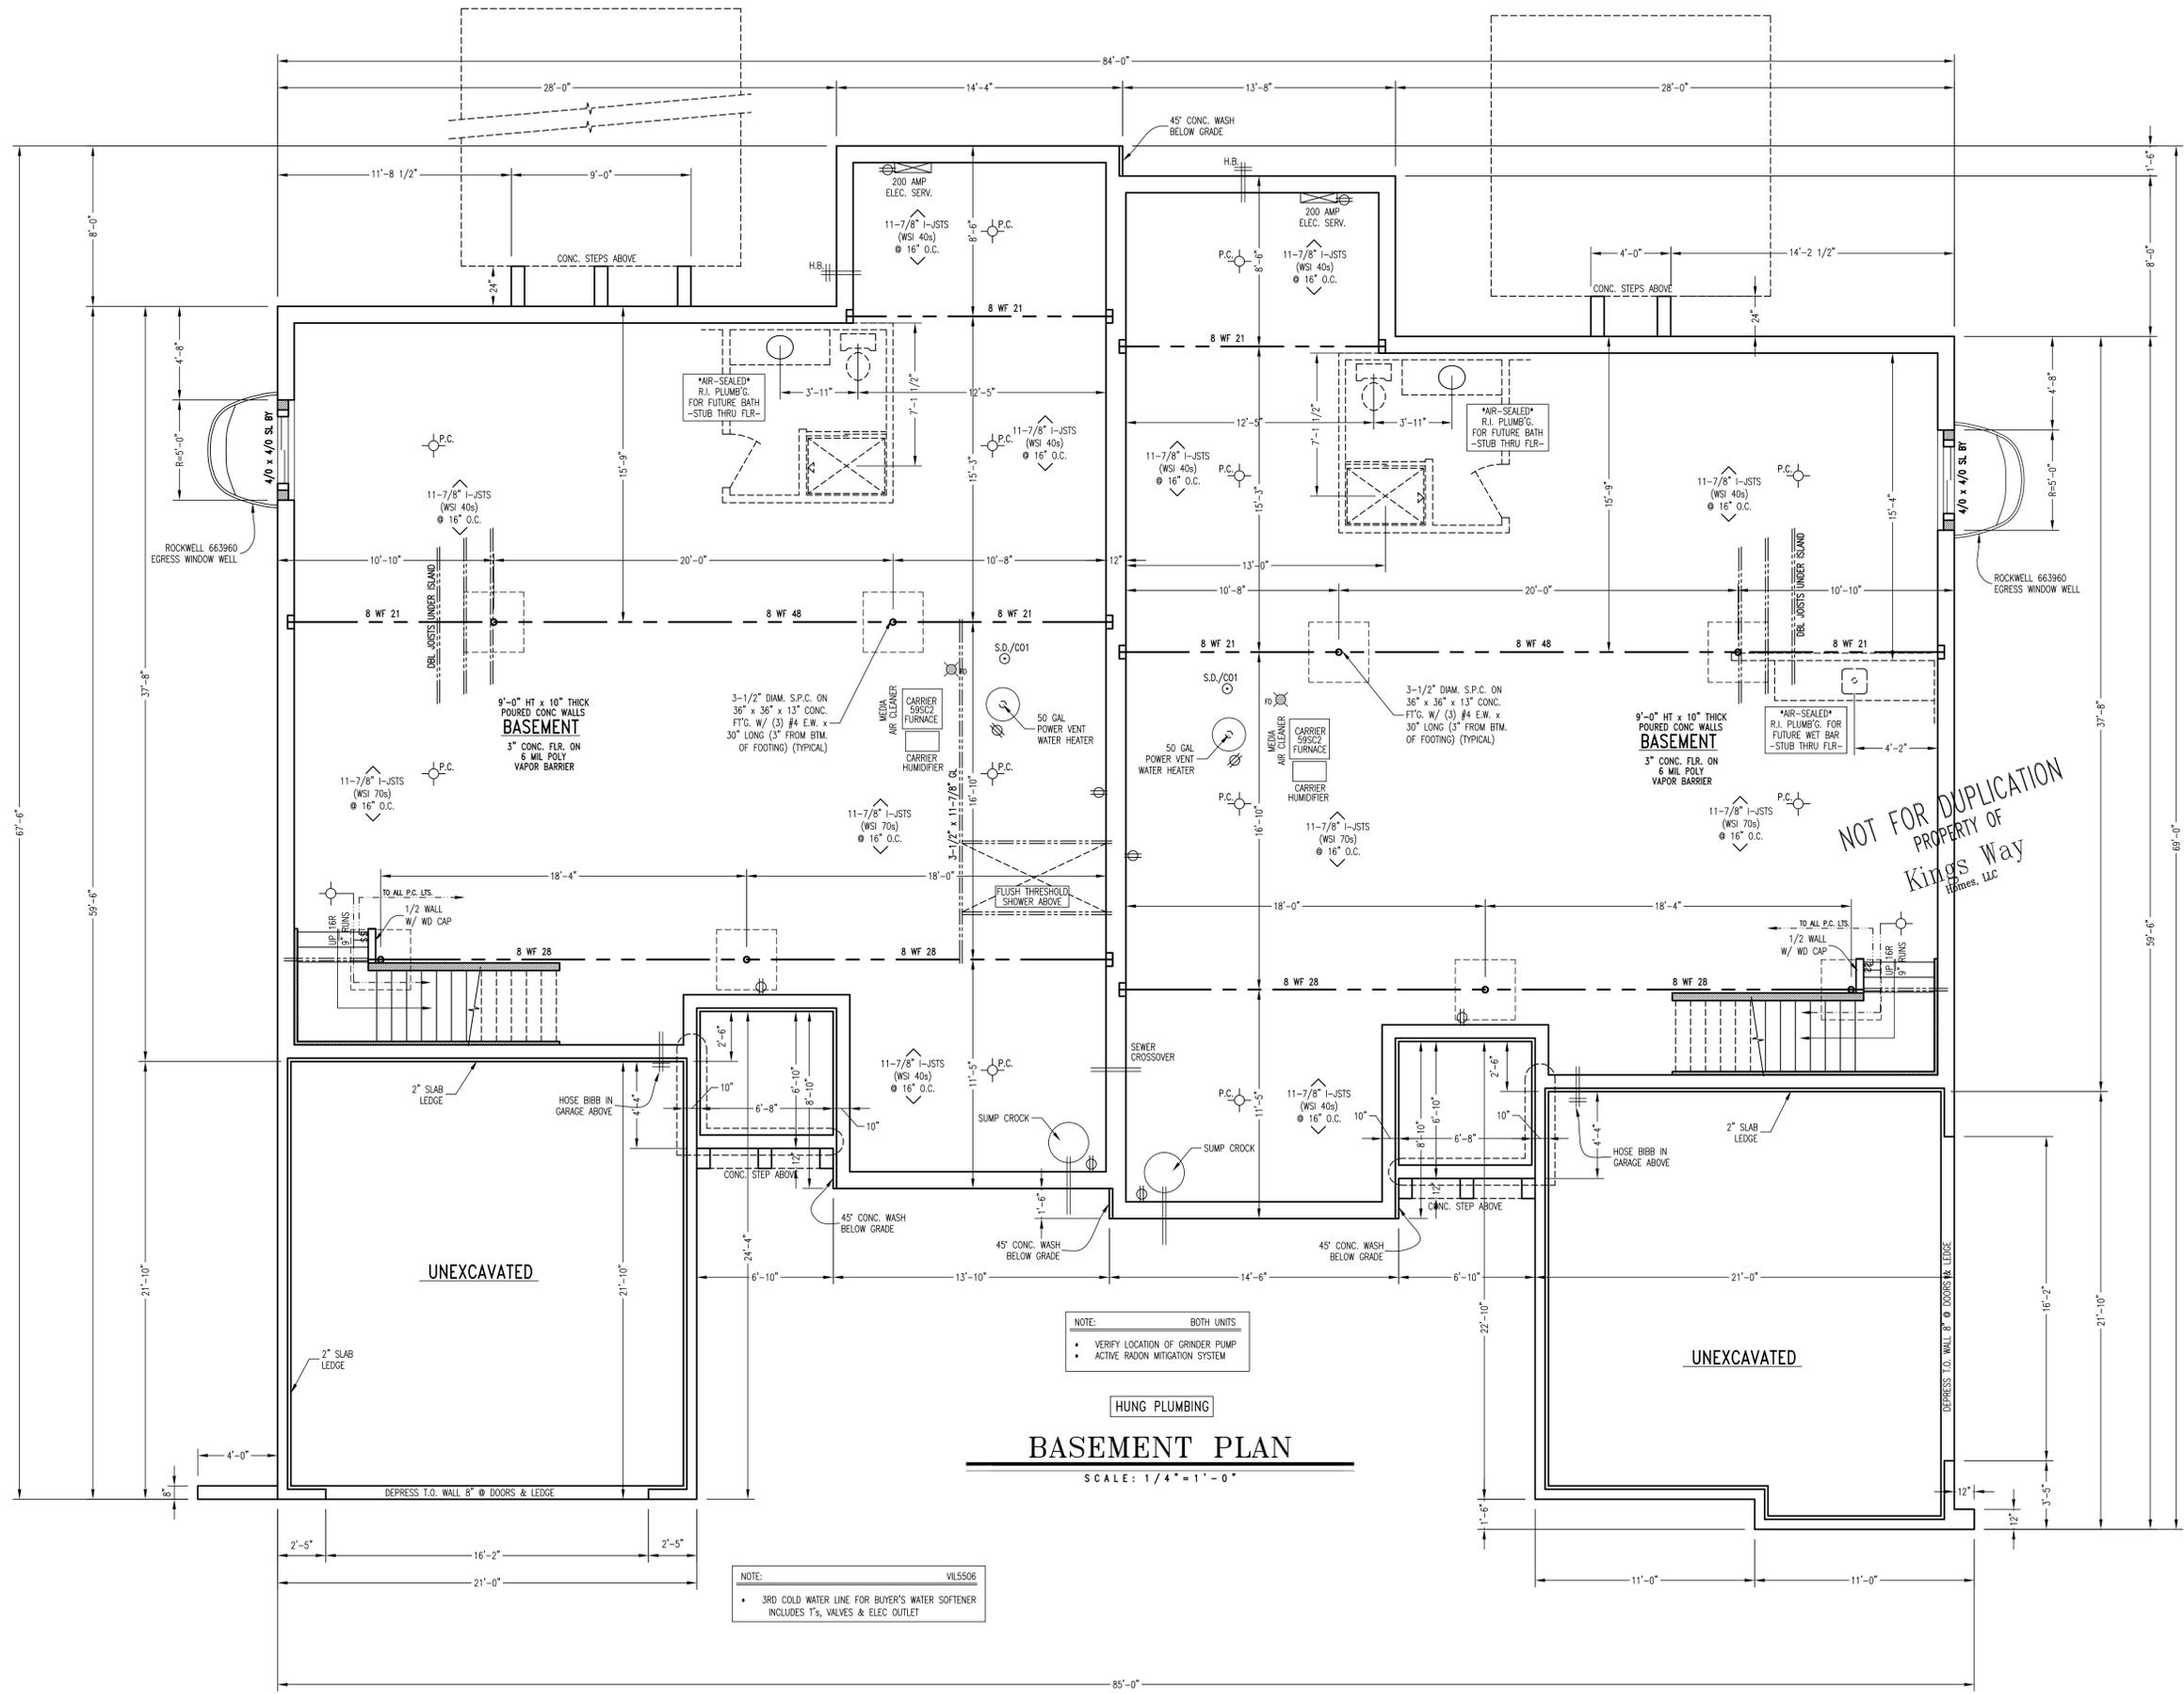

NOT FOR DUPLICATION
 PROPERTY OF
 Kings Way
 Homes, LLC


NOTE: BOTH UNITS
 • VERIFY LOCATION OF GRINDER PUMP
 • ACTIVE RADON MITIGATION SYSTEM

HUNG PLUMBING


BASEMENT PLAN

SCALE: 1/4" = 1' - 0"

NOTE: VIL5506
 • 3RD COLD WATER LINE FOR BUYER'S WATER SOFTENER
 INCLUDES T's, VALVES & ELEC. OUTLET

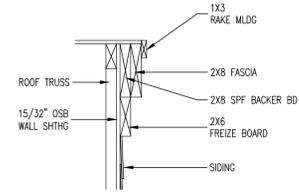

DBL RAKE DETAIL
SCALE: 1"=1'-0"

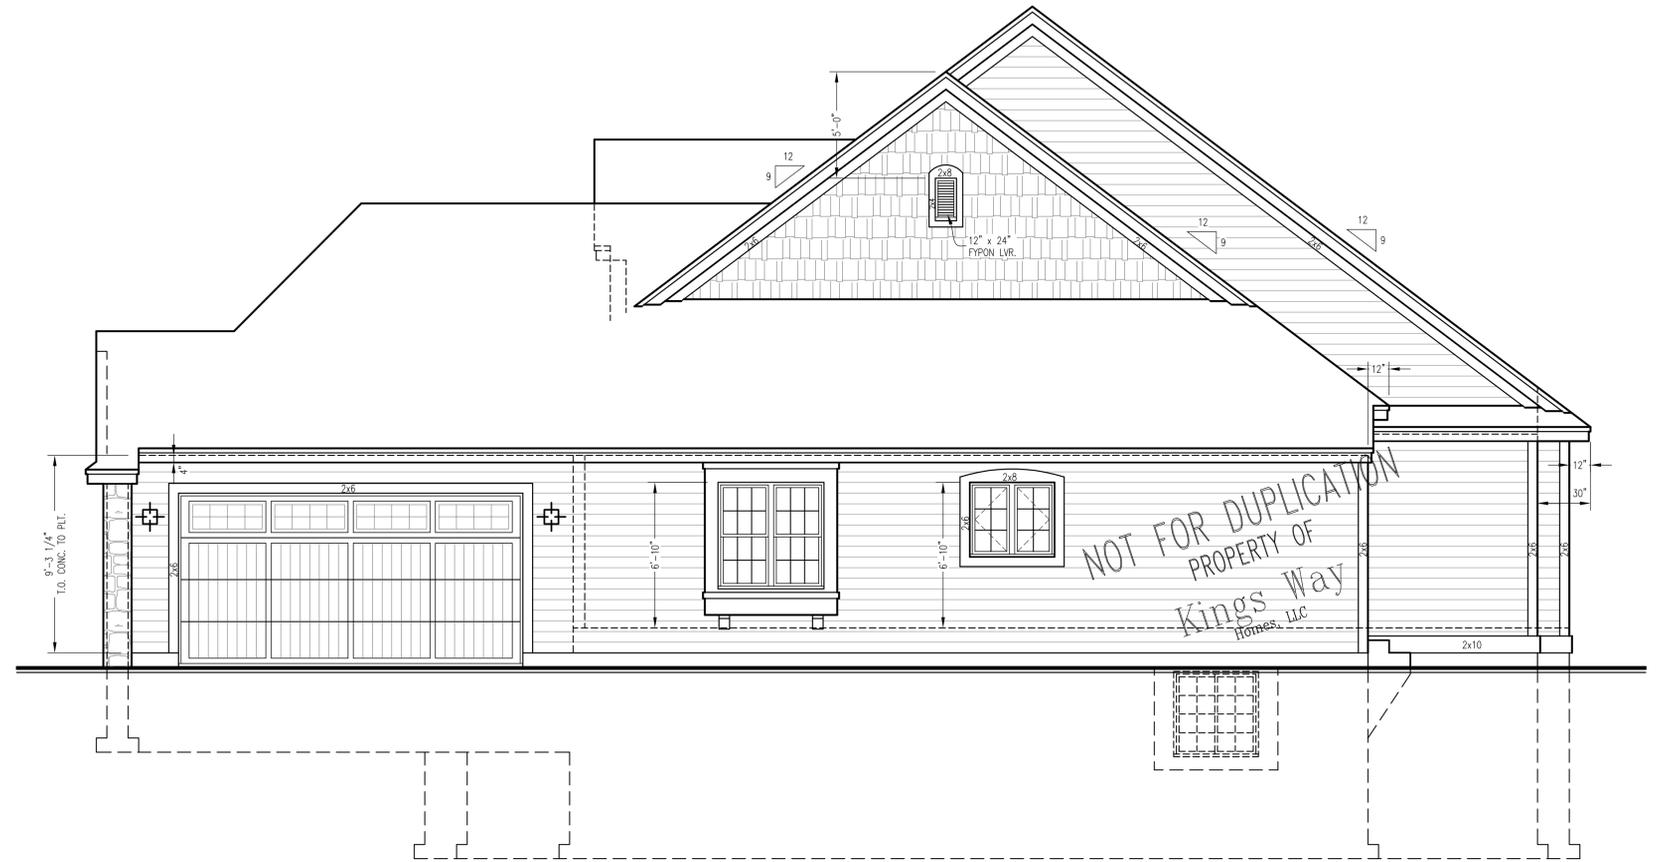

RIGHT SIDE ELEVATION


SCALE: 1/4"=1'-0"


NOT FOR DUPLICATION
PROPERTY OF
Kings Way
Homes, LLC



LEFT SIDE ELEVATION


SCALE: 1/4"=1'-0"

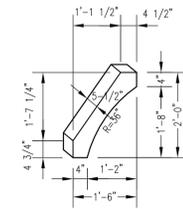

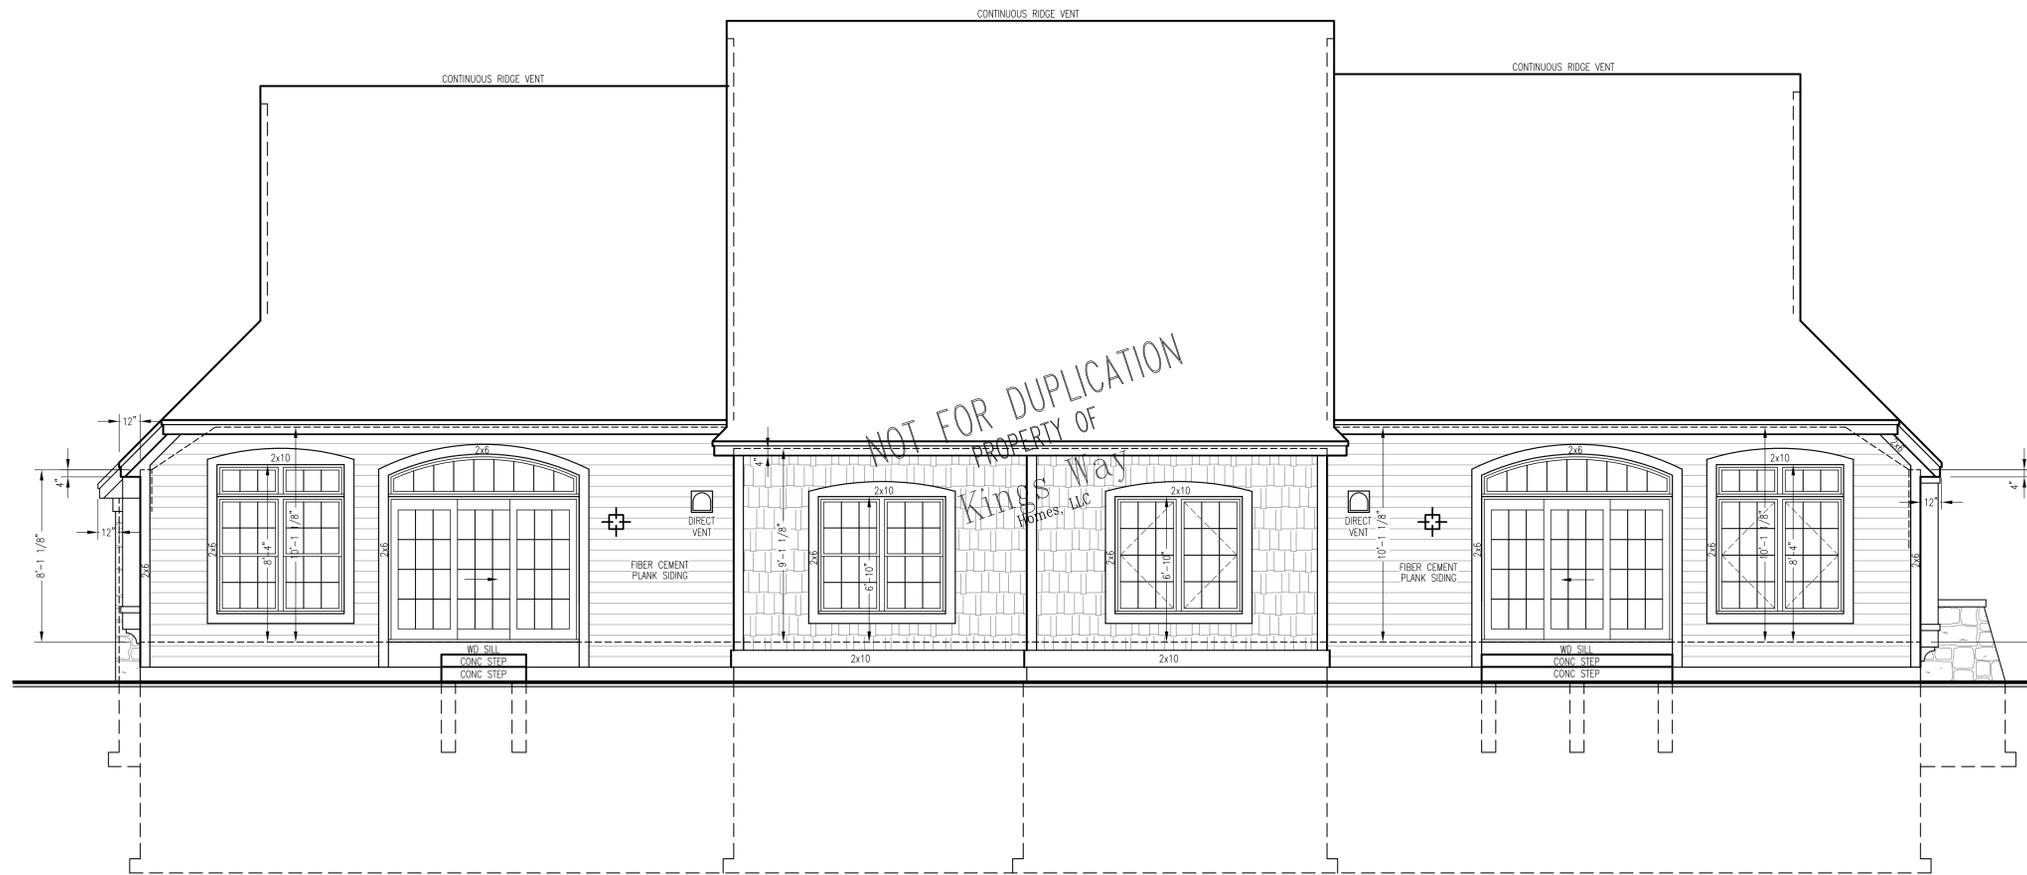


REAR ELEVATION

SCALE: 1/4" = 1'-0"

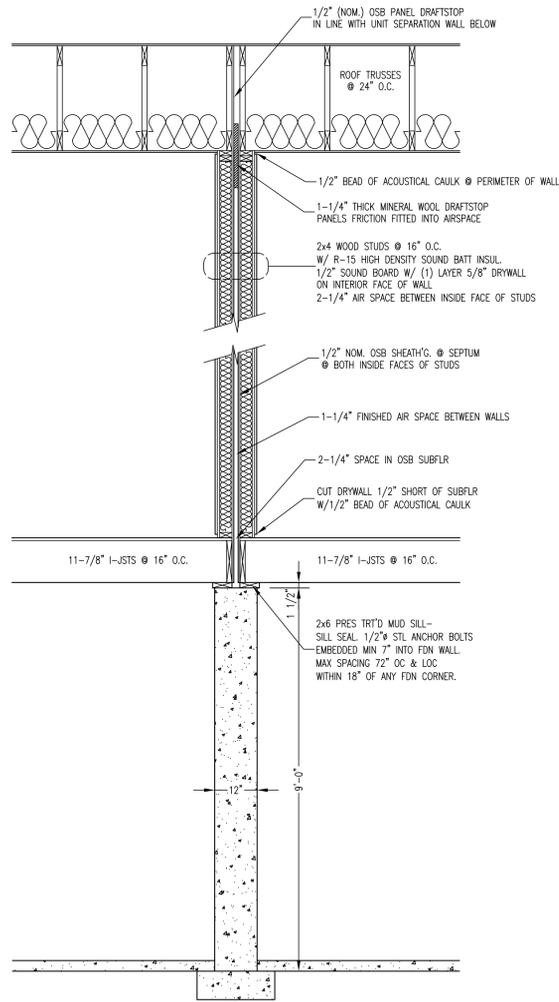


UNIT SEPARATION ASSEMBLY

SCALE: 1/2" = 1' - 0"

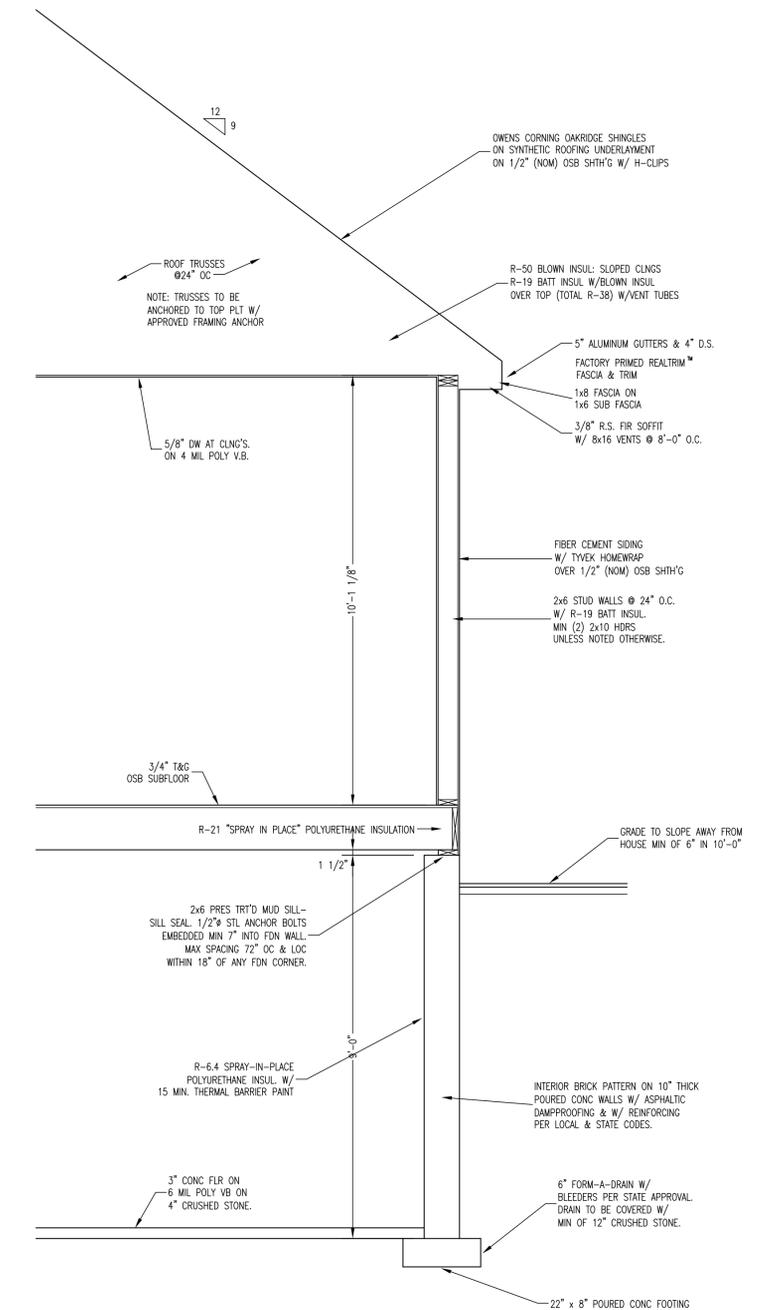


HOUSE SECTION

SCALE: 1/2" = 1' - 0"

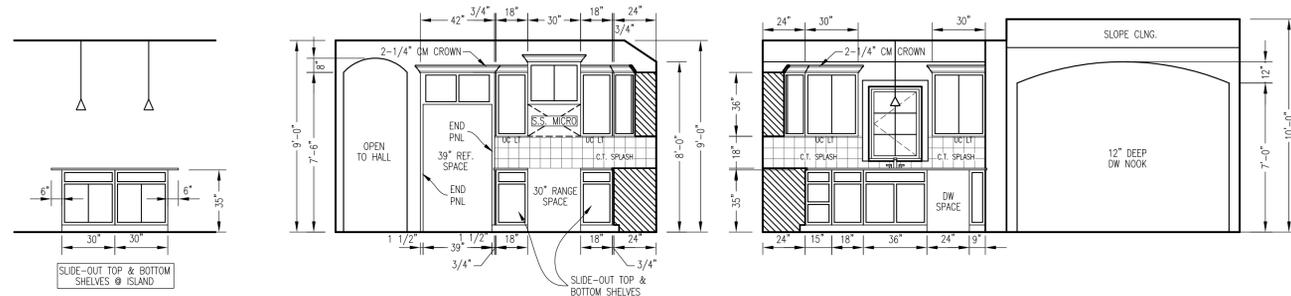


KITCHEN CABINET ELEVATIONS

SCALE: 1/4" = 1'-0"

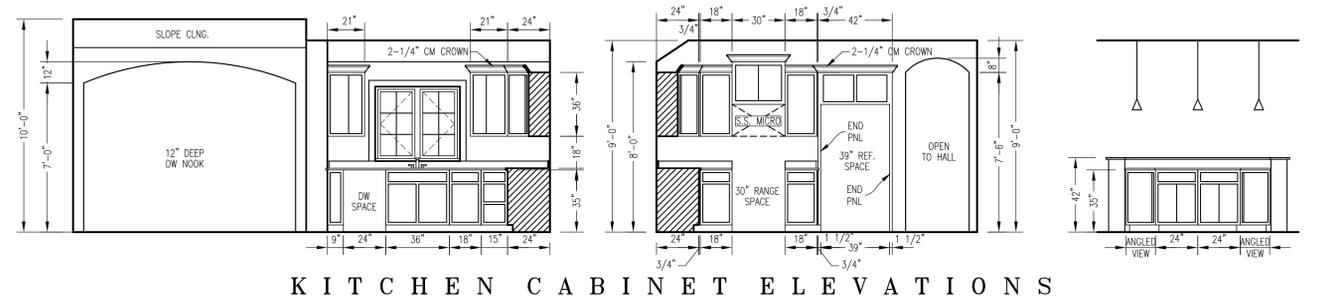


KITCHEN CABINET ELEVATIONS

SCALE: 1/4" = 1'-0"

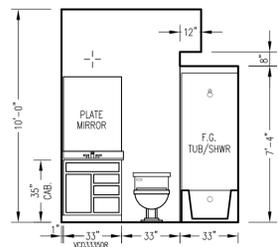


MAIN BATH

SCALE: 1/4" = 1'-0"

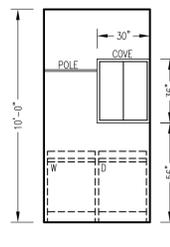


LAUNDRY RM

SCALE: 1/4" = 1'-0"

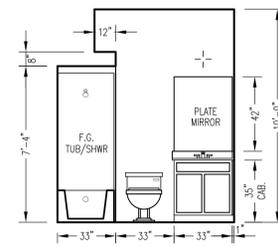


MAIN BATH

SCALE: 1/4" = 1'-0"

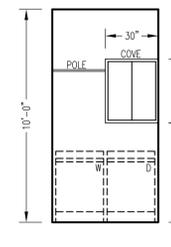


LAUNDRY RM

SCALE: 1/4" = 1'-0"

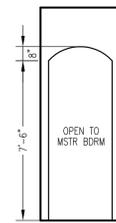



MSTR BDRM HALL

SCALE: 1/4" = 1'-0"

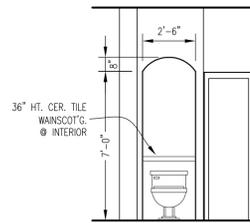


MASTER BATH

SCALE: 1/4" = 1'-0"

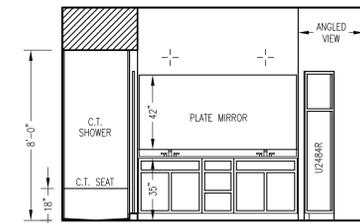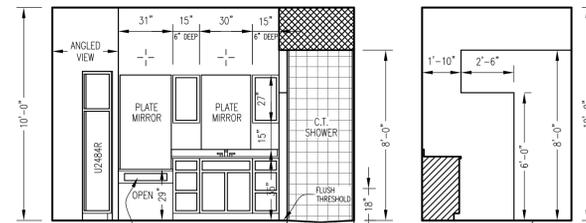


MASTER BATH

SCALE: 1/4" = 1'-0"

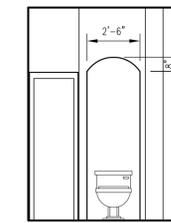


MSTR BDRM HALL

SCALE: 1/4" = 1'-0"

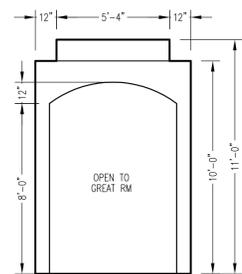


FOYER TO GREAT RM

SCALE: 1/4" = 1'-0"

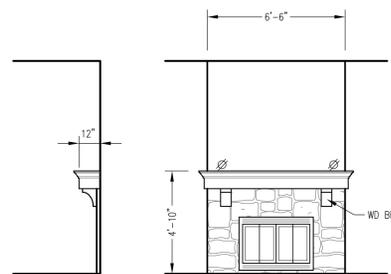


GREAT RM

SCALE: 1/4" = 1'-0"

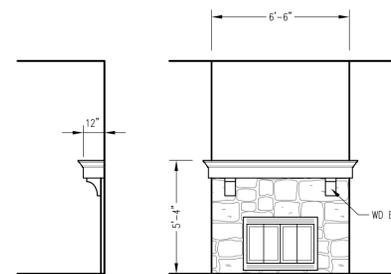


GREAT RM

SCALE: 1/4" = 1'-0"

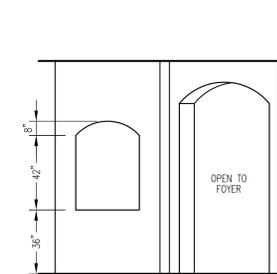

GREAT RM

SCALE: 1/4" = 1'-0"

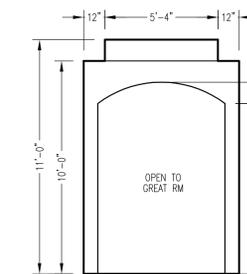


FOYER TO GREAT RM

SCALE: 1/4" = 1'-0"

VIL5506

VIL5507

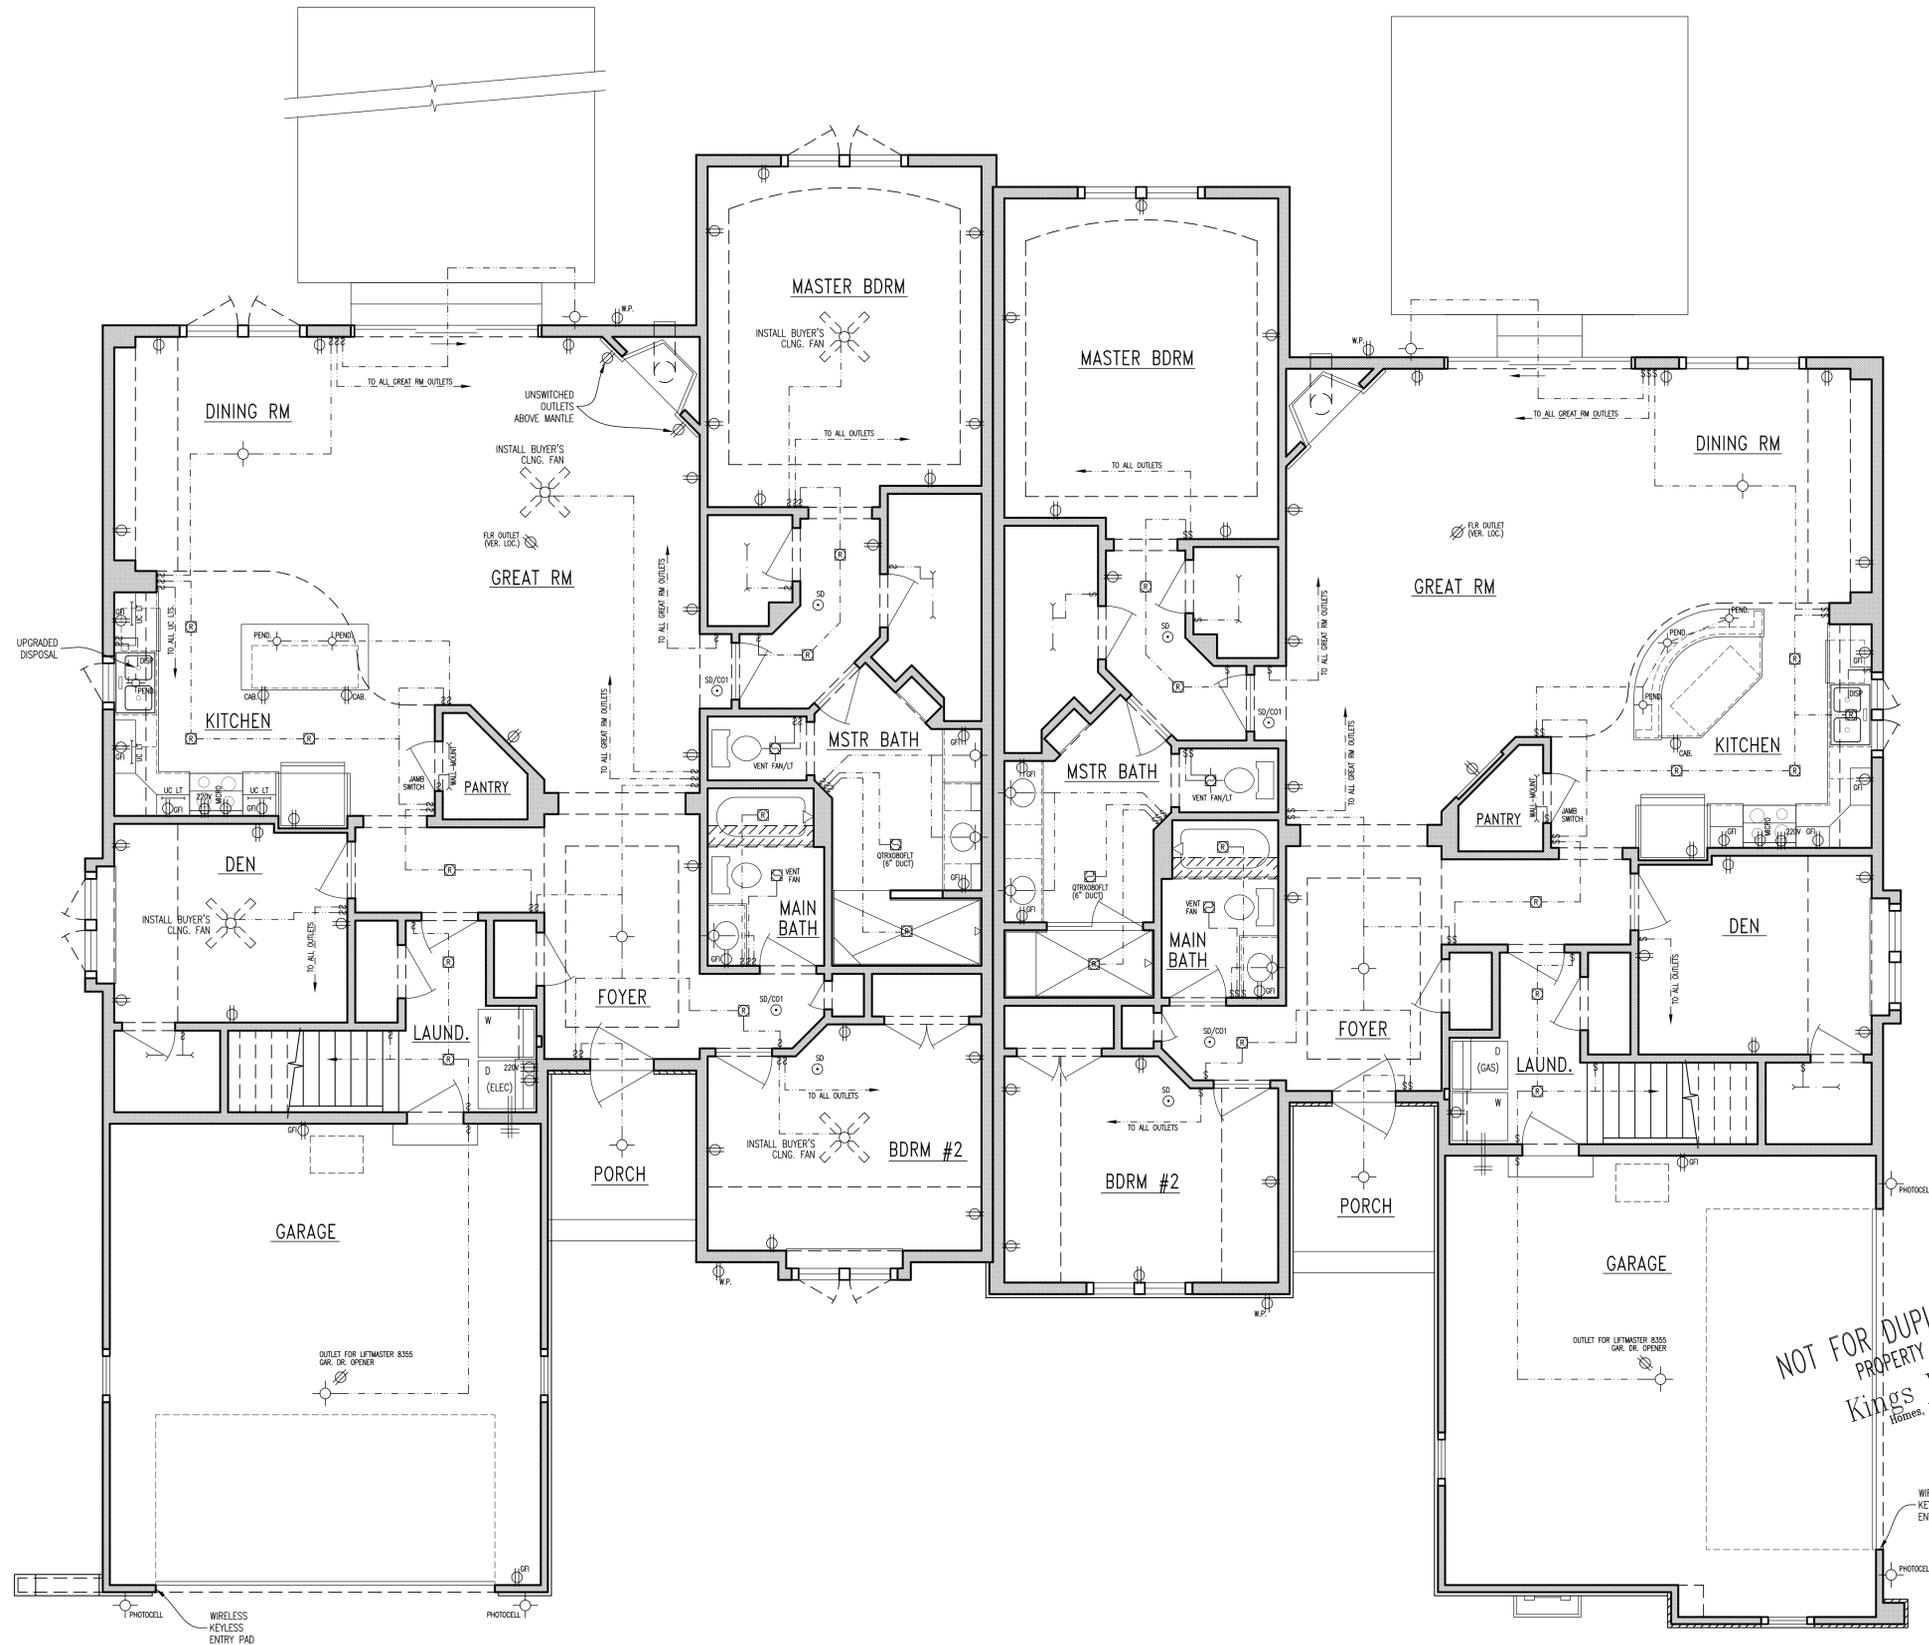


NOTE:
 • ROCKER SWITCHES THROUGHOUT
 • (5) LOCATIONS ANY COMBINATION CATSE/RG60S SINGLE PLATE JACKS

VIL5506 ELECTRICAL PLAN


NOTE:
 • TOGGLE SWITCHES THROUGHOUT
 • (4) LOCATIONS ANY COMBINATION CATSE/RG60S SINGLE PLATE JACKS

VIL5507 ELECTRICAL PLAN

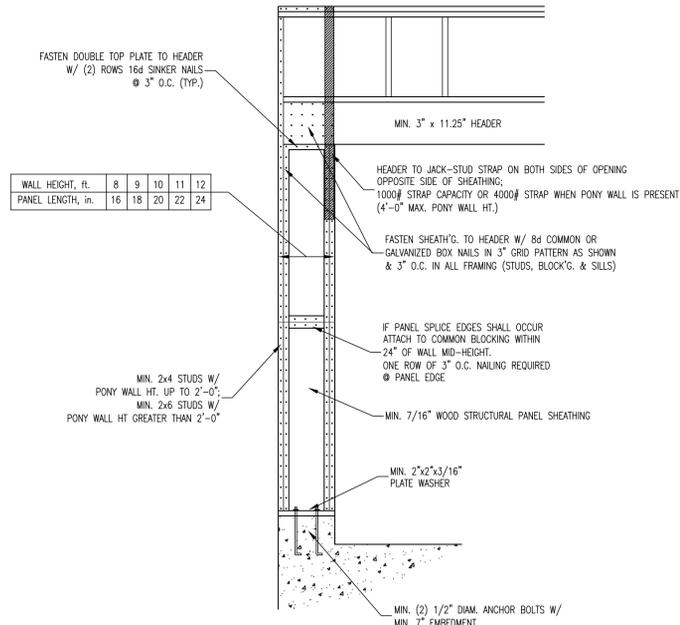


PORTAL FRAME DESIGN

SCALE: 1/2" = 1'-0"

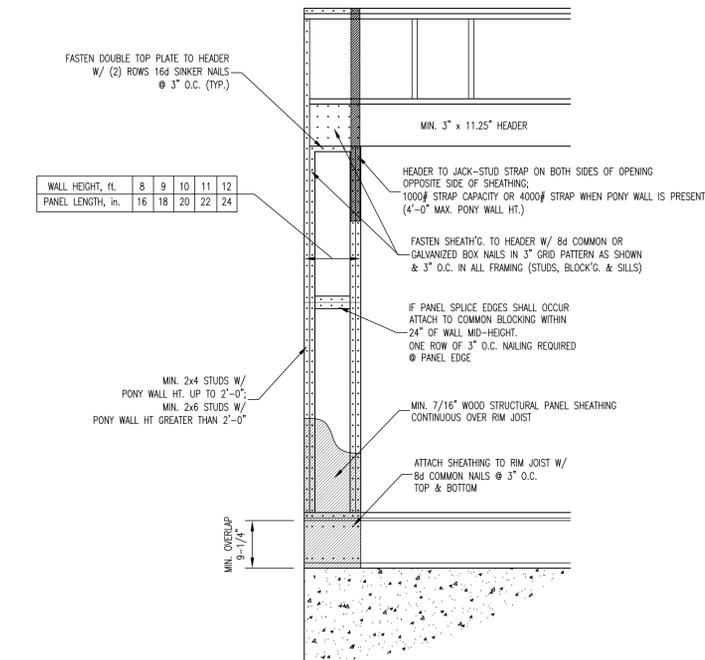


NARROW WALL BRACING

SCALE: 1/2" = 1'-0"

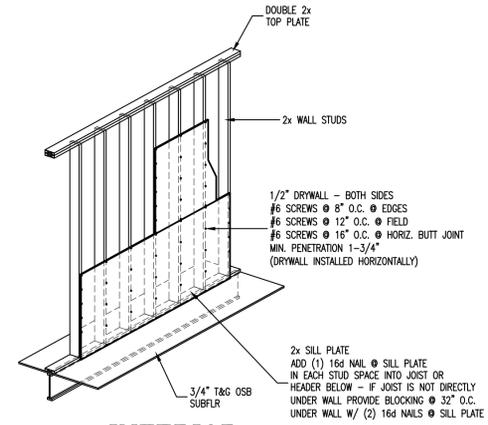

INTERIOR SHEAR WALL BRACING

SCALE: 1/4" = 1'-0"

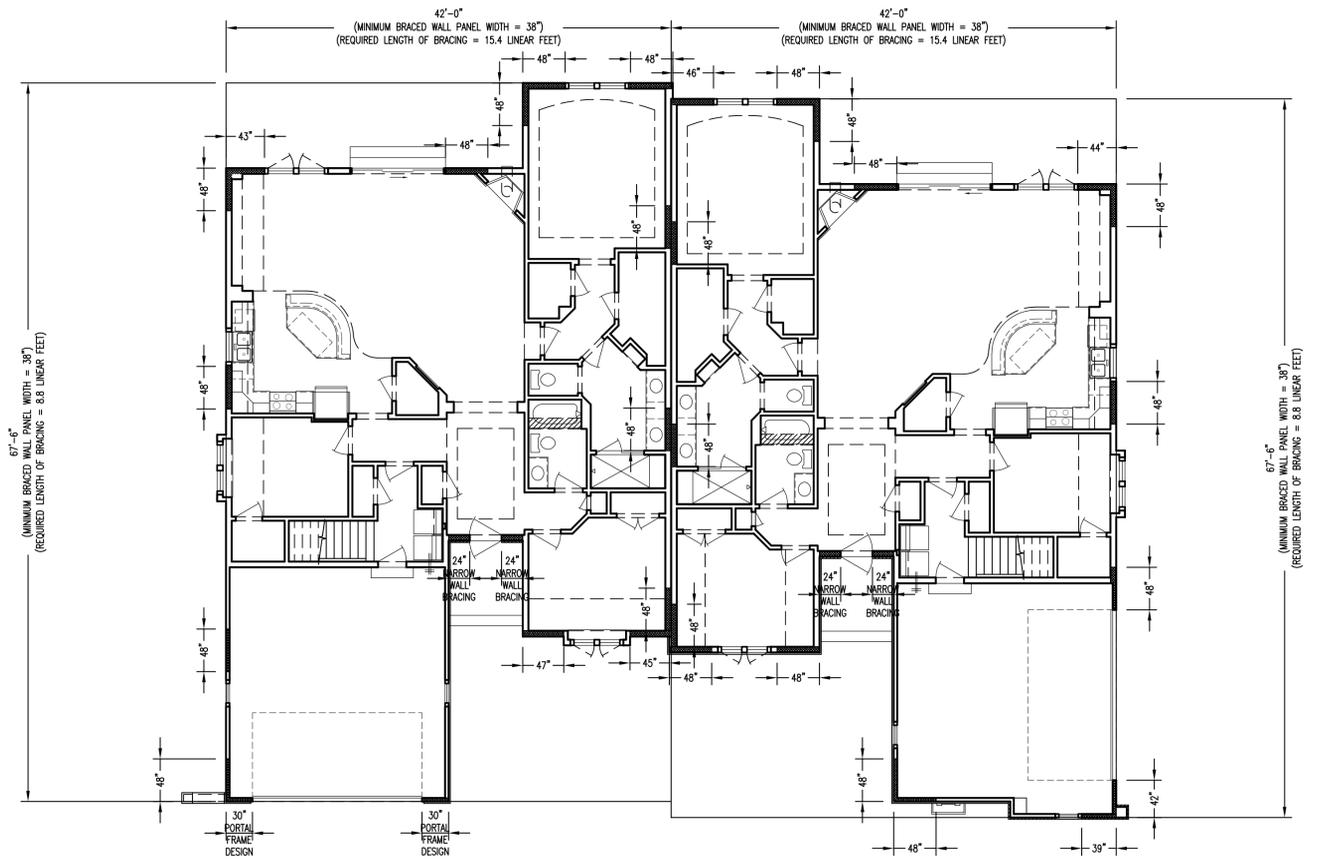

BRACING METHOD:
CS-WSP CONTINUOUS SHEATHING

SHEAR WALL BRACING PLAN

SCALE: 1/8" = 1'-0"

BRACED WALL PANEL FASTENING:
FASTEN TO STUDS USING 6d COMMON OR DEFORMED NAILS (2-1/2" LONG) OR 7/16" CROWN 16 GAGE STAPLES (1-1/4" LONG)
SPACING (MAX.)
NAILS:
6" @ SHEATHING, PANEL EDGES
12" @ FIELD
STAPLES:
3" @ SHEATHING, PANEL EDGES
6" @ FIELD