


ESTONIAN VIL--- FLOOR PLAN
 1 9 4 2 S.F.
 SCALE: 1/4" = 1'-0"


TYP. ARCH OPN'G.
 SCALE: 1/4" = 1'-0"

FRAMING:
 1. ALL DOOR AND WINDOW HEADERS ARE TO BE (2) 2x4 S.P.F. NO. 1-2 OR BETTER UNLESS NOTED OTHERWISE ON PLANS.
 2. ALL DOOR AND WINDOW JAMBS ARE TO BE (1) 2x6 S.P.F. SHOULDER STUD W/ (2) 2x6 S.P.F. FULL HT. STUDS SOLID BLOCKING UNDER ALL POSTS.
 3. 2x4 HOUSE EXTERIOR WALL FRAMING @ 16" O.C.
 4. 2x4 HOUSE INTERIOR WALL FRAMING @ 16" O.C.
 5. 2x6 HOUSE EXTERIOR WALL FRAMING @ 24" O.C.

NOTE:
 • 6'-8" DOOR HEIGHTS THROUGHOUT
 • ALLANCE WINDOATE SERIES WINDOWS & PATIO DR'S W/ JAMB & CASING
 • SOLID CORE INTERIOR DOORS

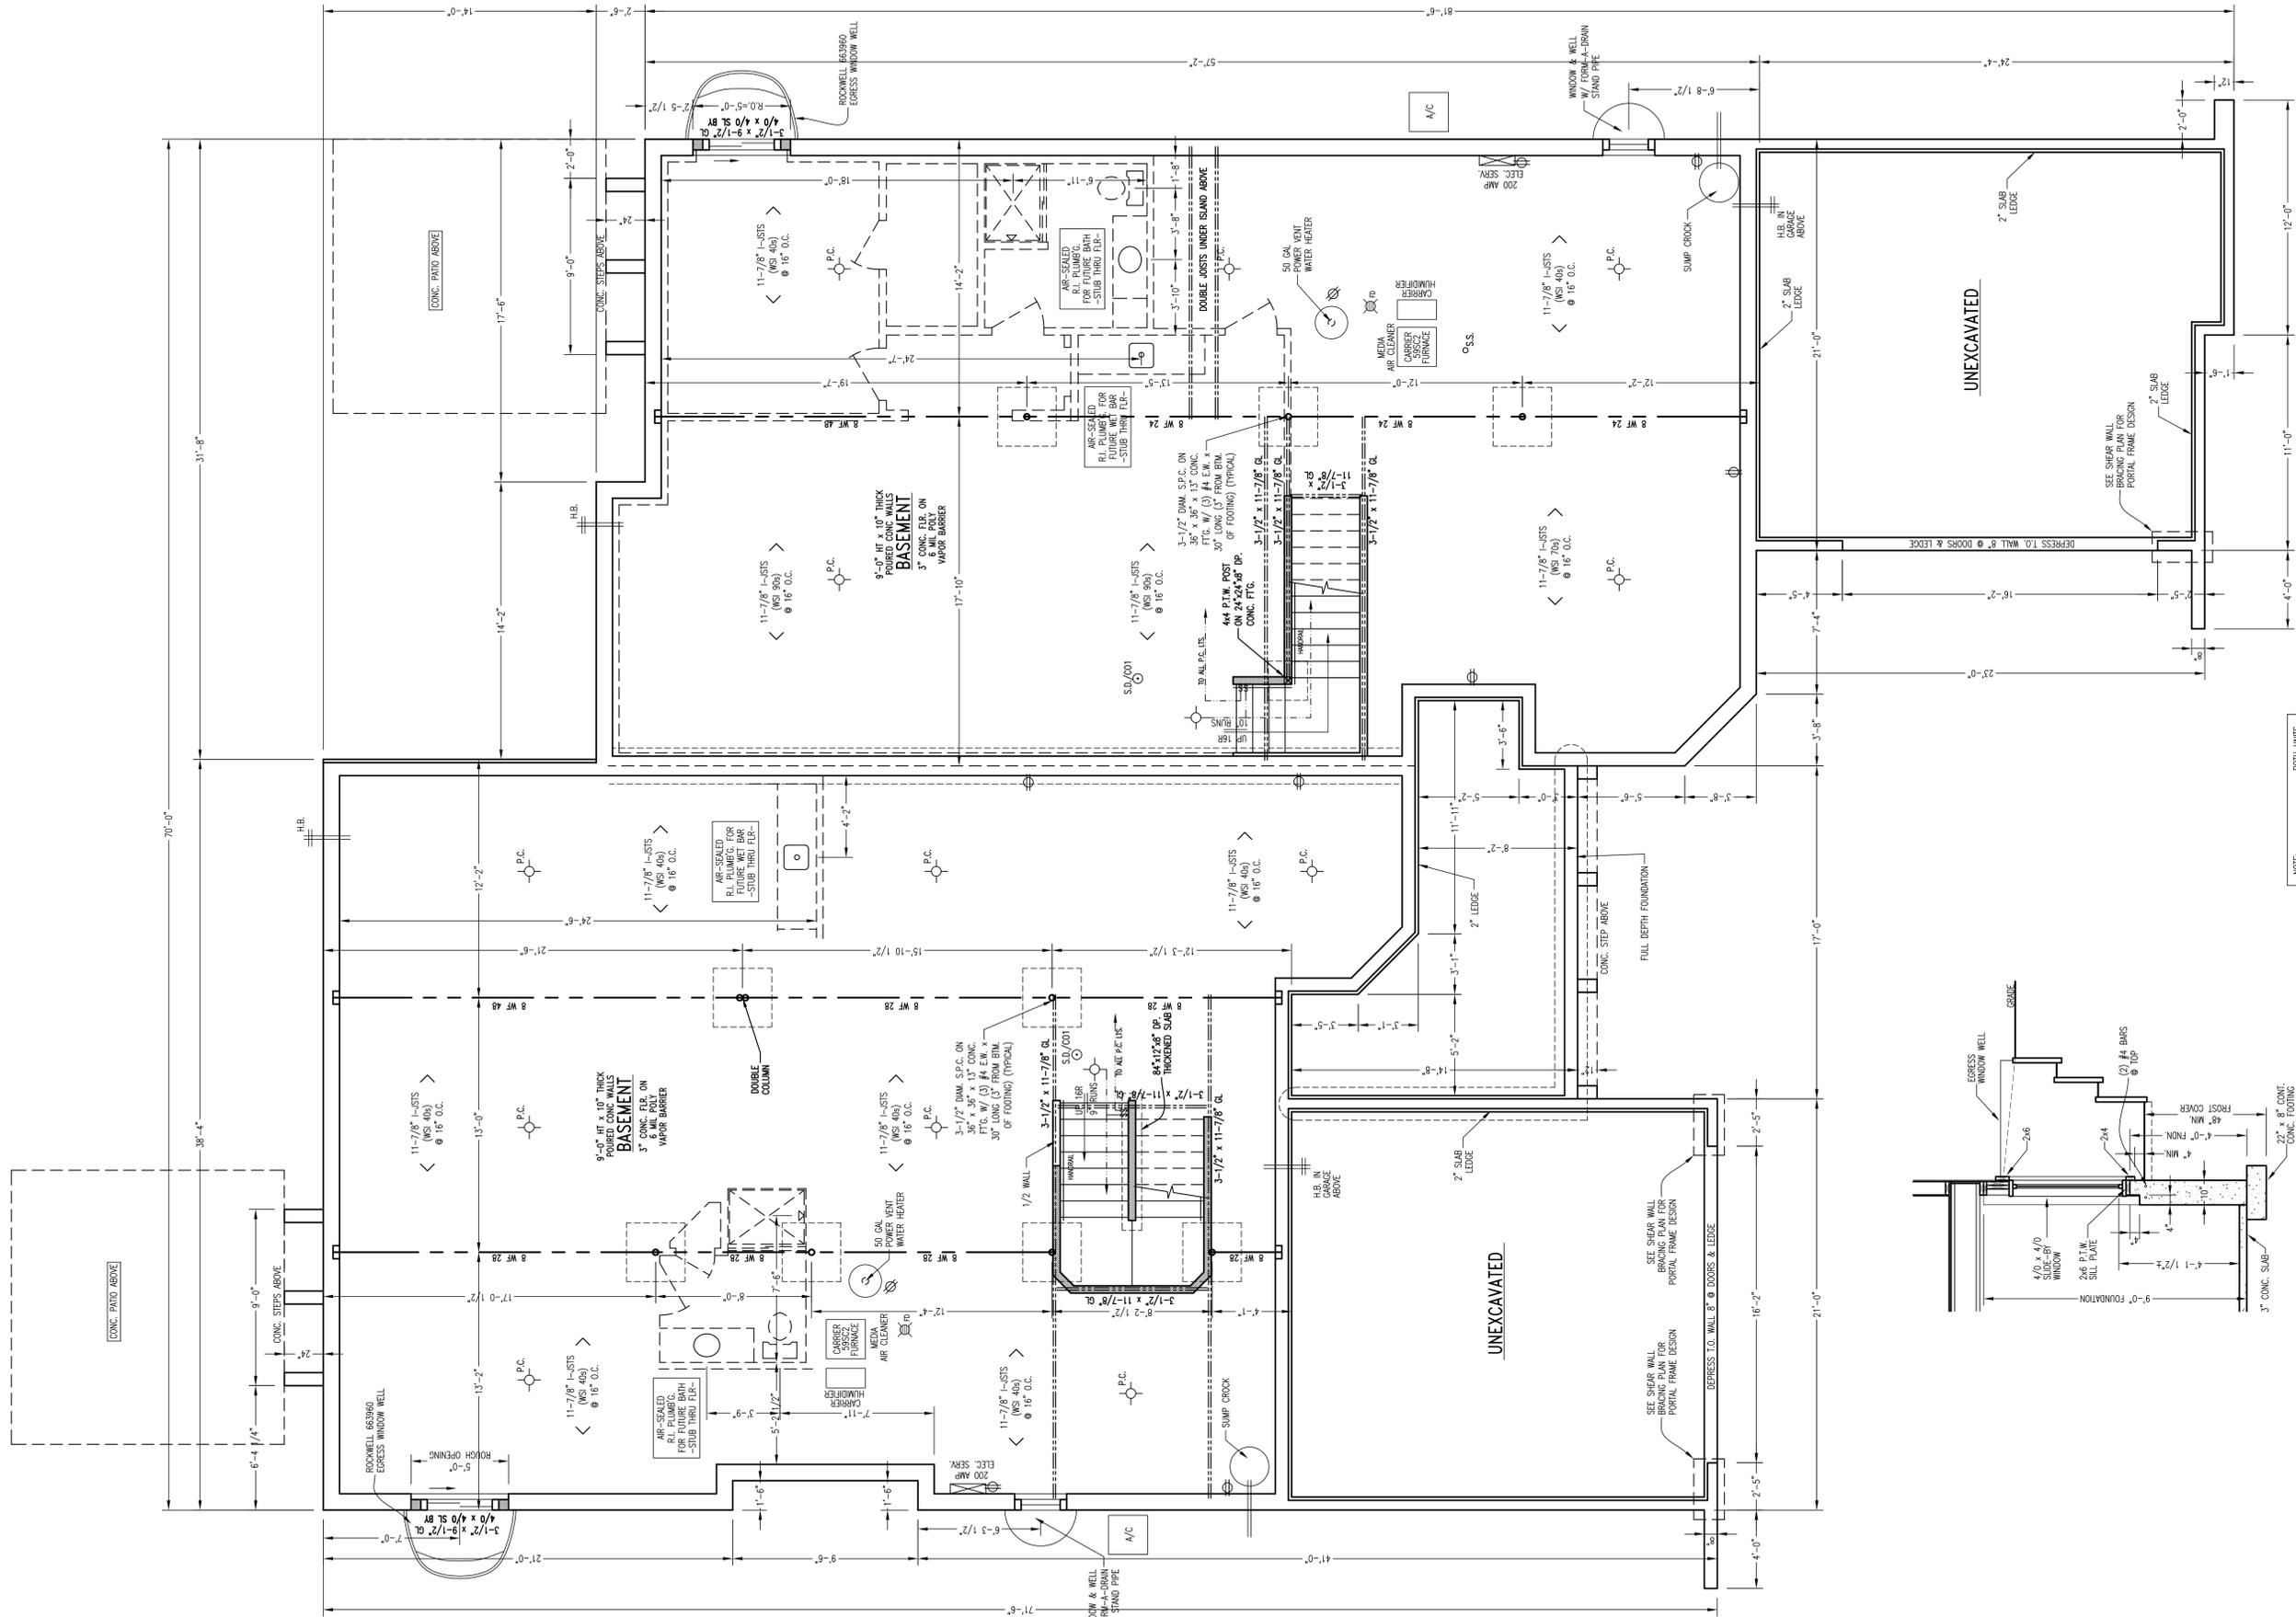

- NOTE:
- BOTH UNITS
 - ACTIVE RADON MITIGATION SYSTEM
 - HINGE FLOORING

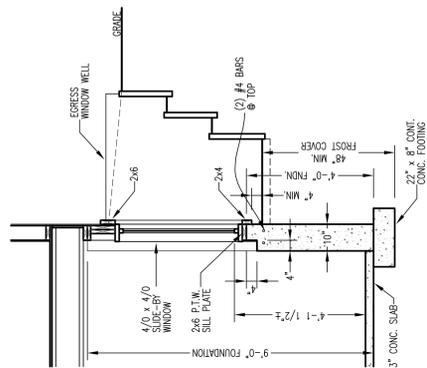

BASEMENT PLAN

SCALE: 1/4" = 1'-0"


9' BASEMENT W/ NO. EXPOSURE EGRESS WINDOW DETAIL

SCALE: 3/8" = 1'-0"




LEFT SIDE ELEVATION

SCALE: 1/4" = 1'-0"

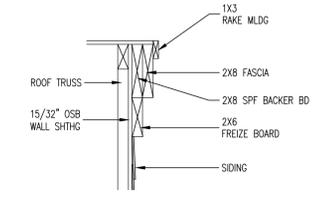

DBL RAKE DETAIL
SCALE: 1" = 1'-0"

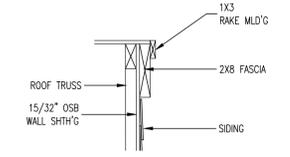

SINGLE RAKE DETAIL
SCALE: 1" = 1'-0"




RIGHT SIDE ELEVATION
SCALE: 1/4" = 1'-0"




REAR ELEVATION

SCALE: 1/4" = 1'-0"

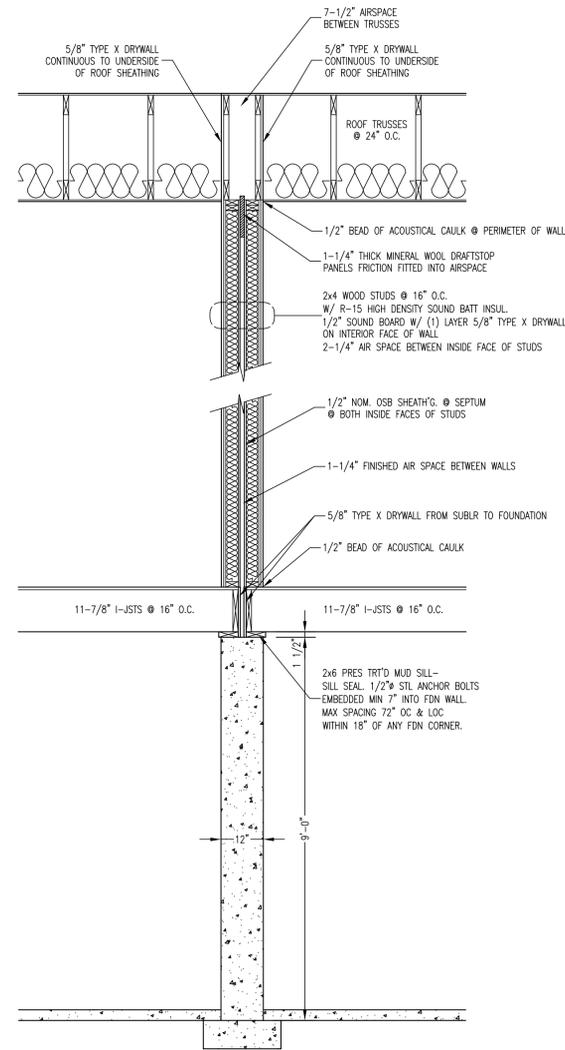


UNIT SEPARATION ASSEMBLY

SCALE: 1/2" = 1'-0"

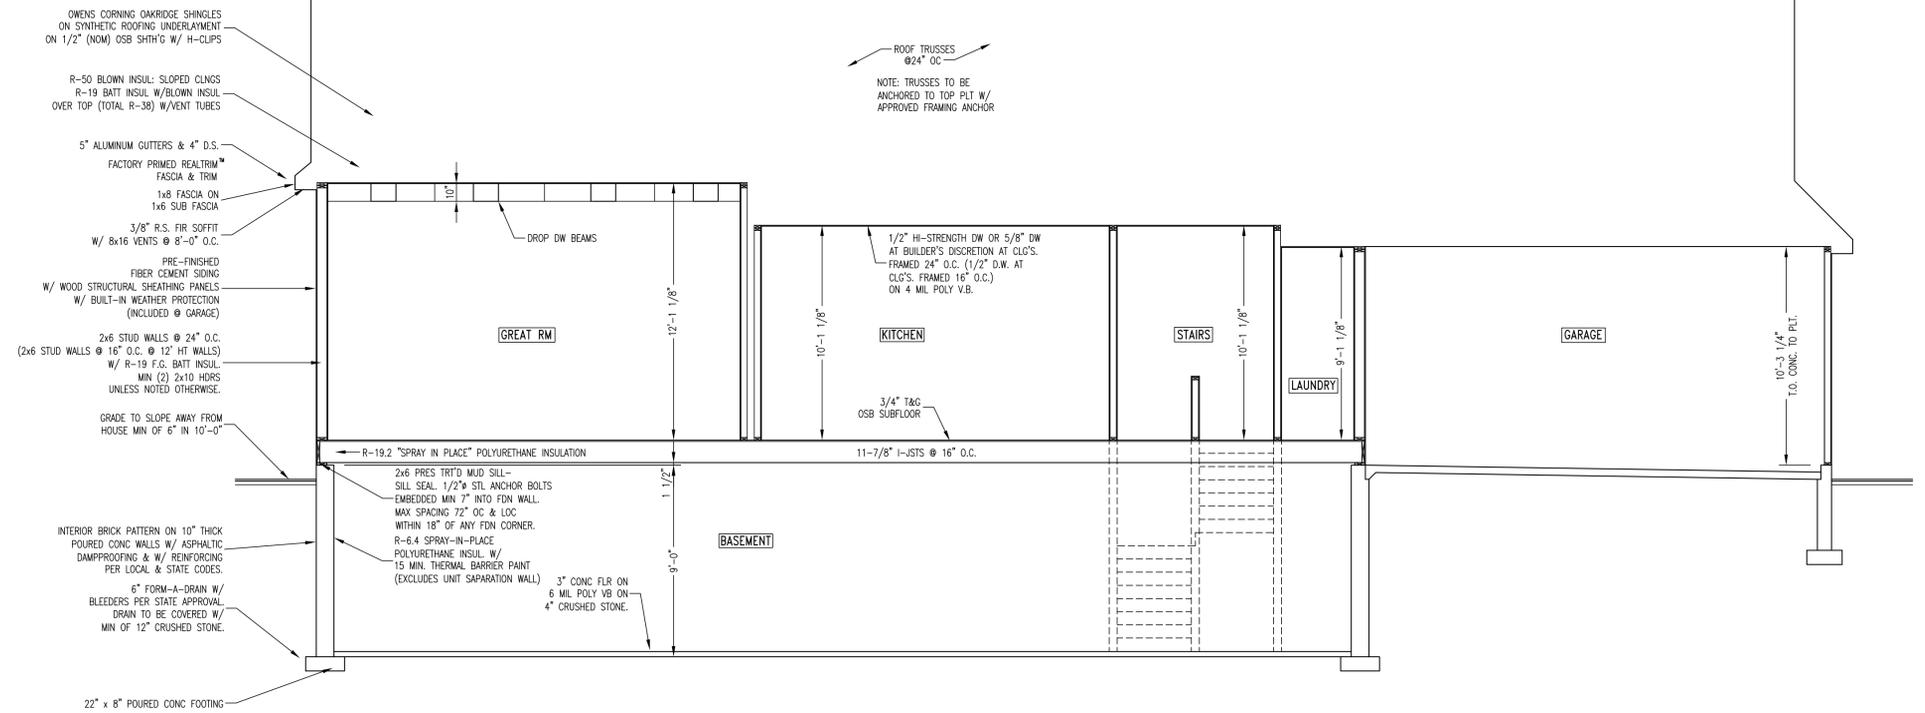


ESTONIAN VIL----- HOUSE SECTION

SCALE: 1/4" = 1'-0"

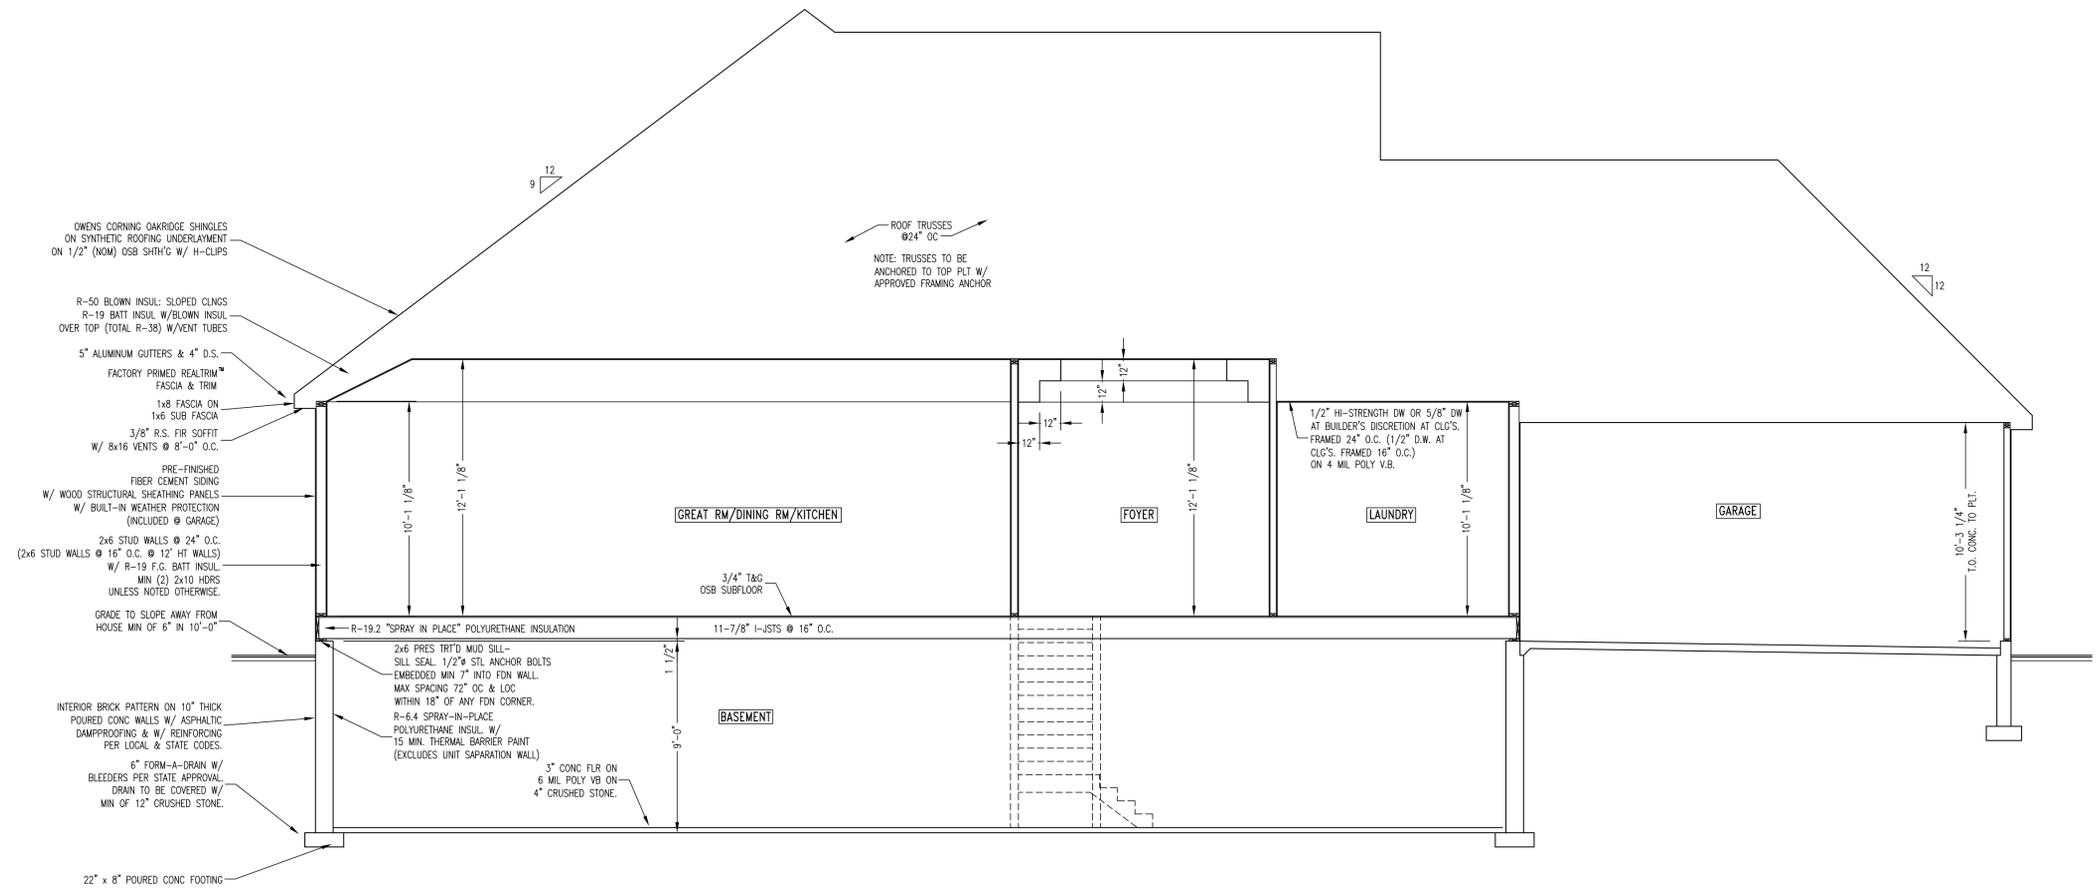

DARTMOOR VIL----- HOUSE SECTION

SCALE: 1/4" = 1'-0"

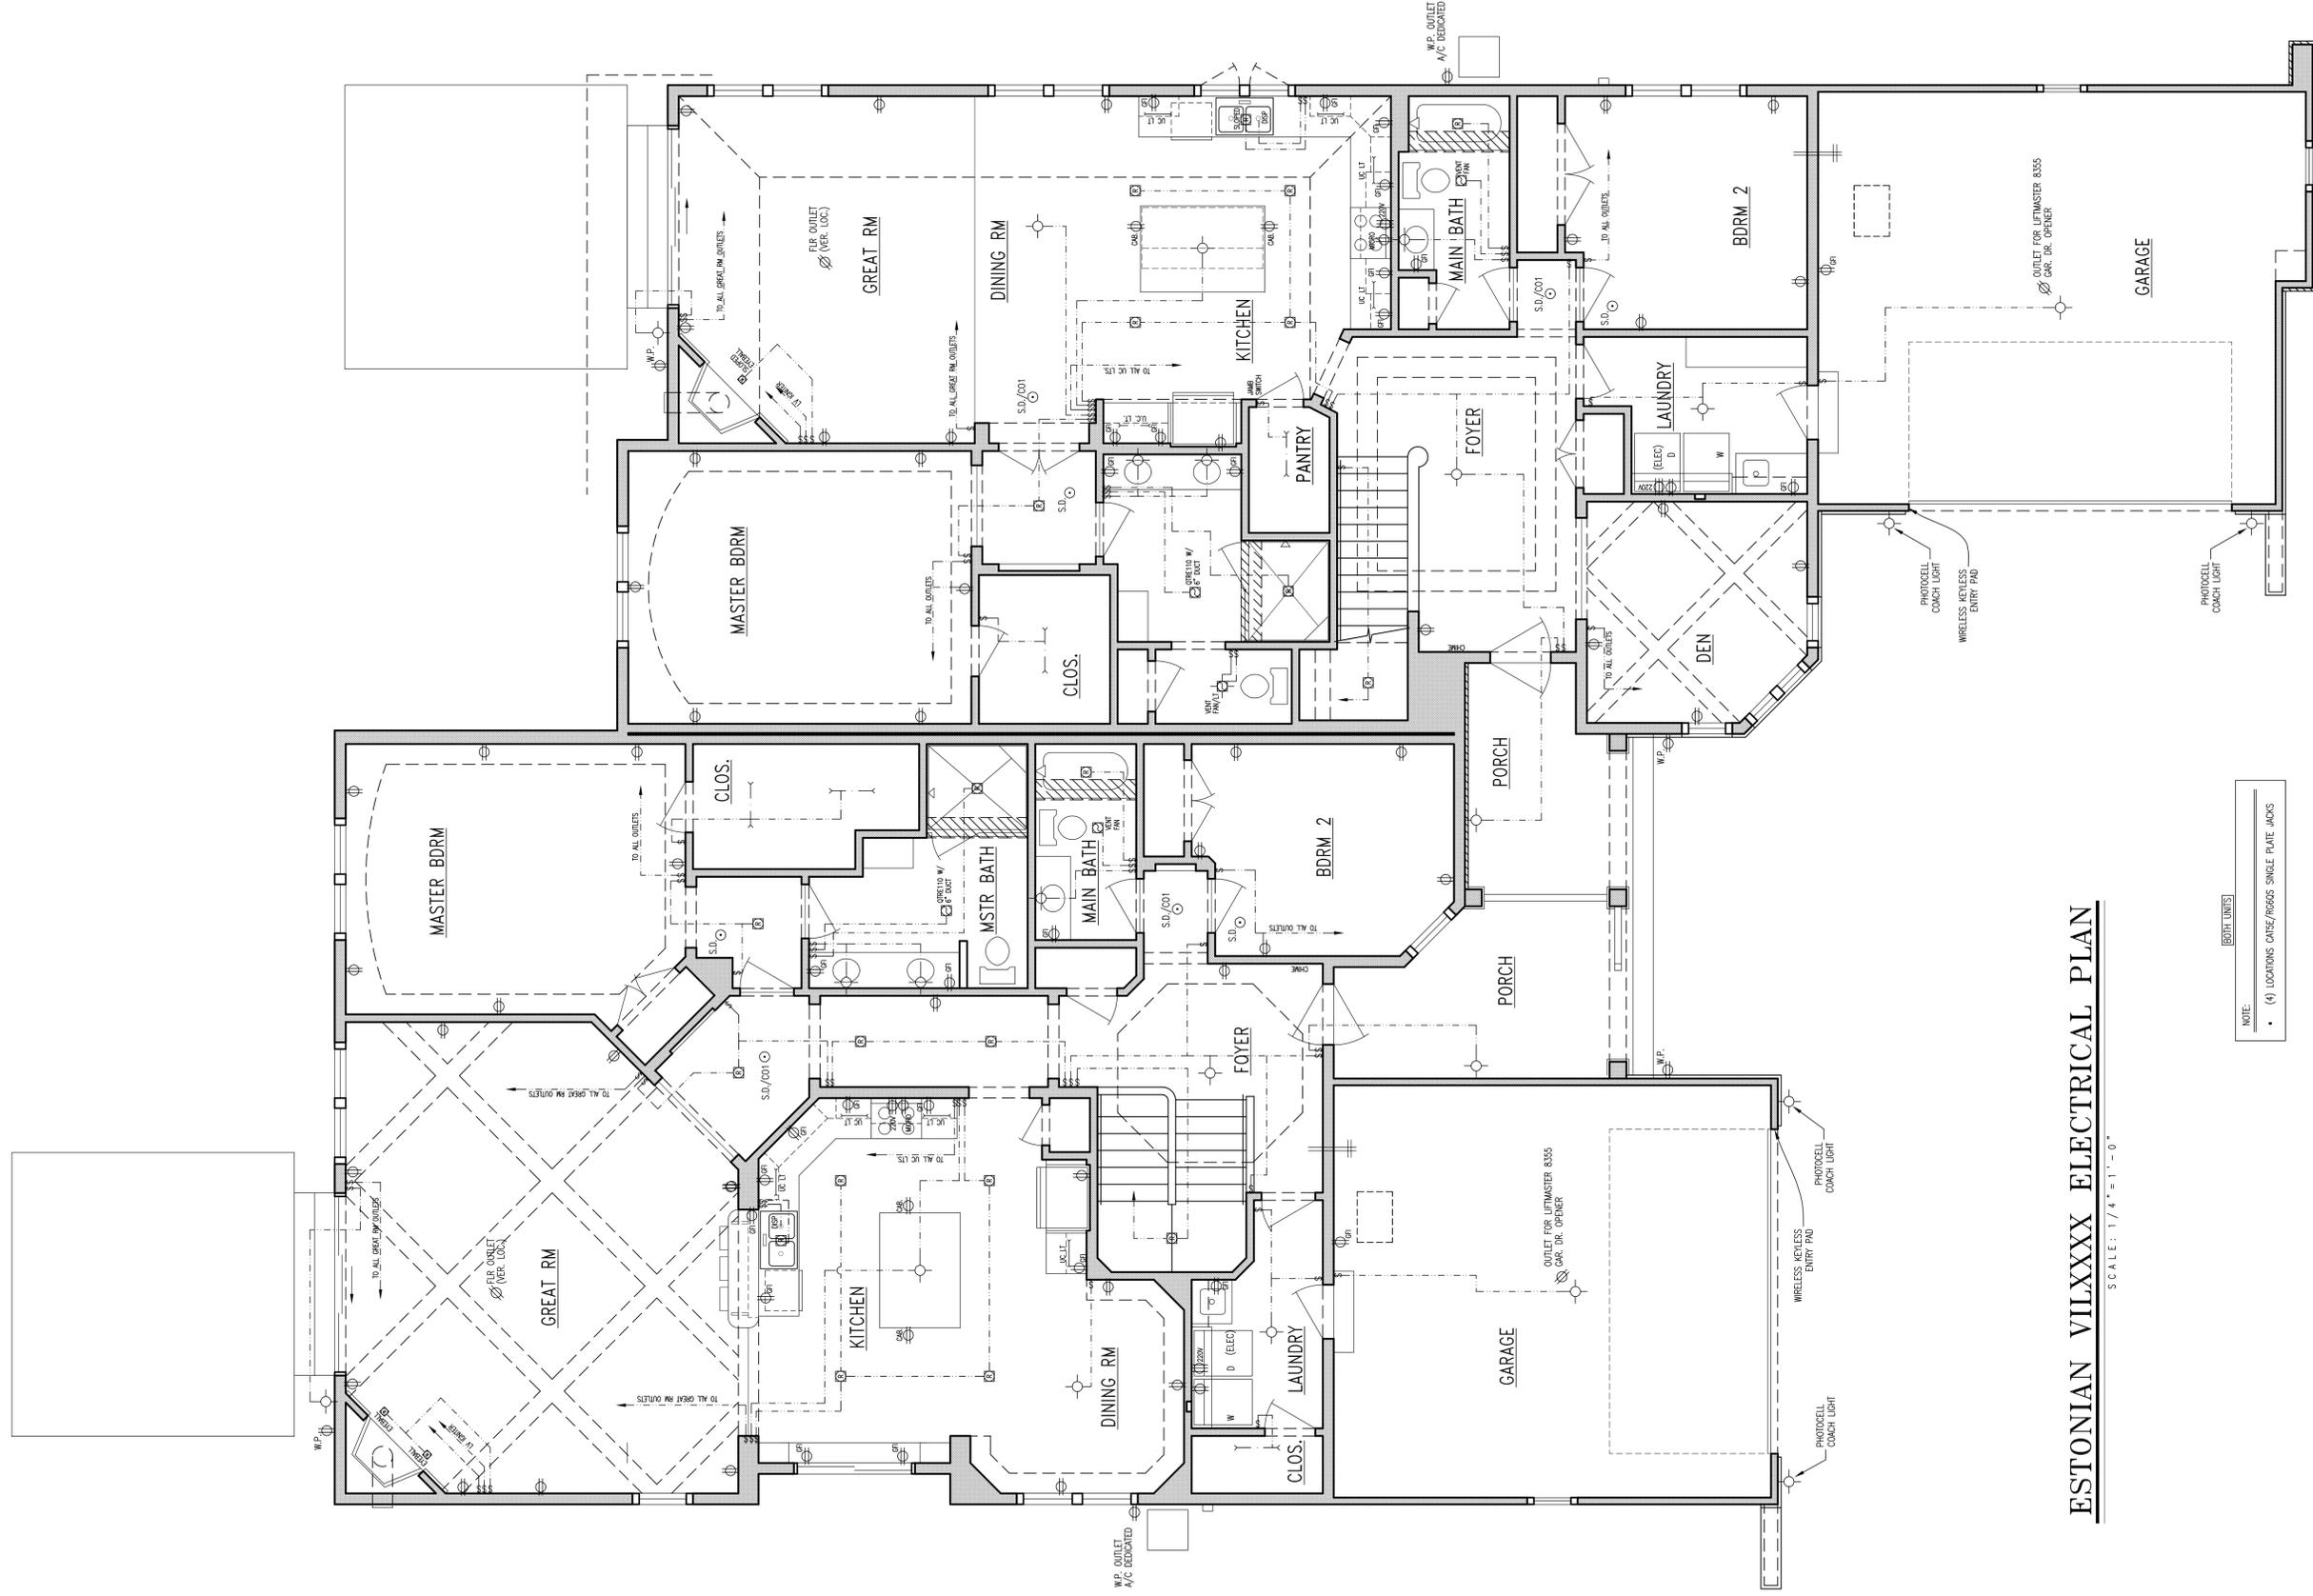


ESTONIAN VILXXX ELECTRICAL PLAN

SCALE: 1/4" = 1'-0"


NOTE:
 (4) LOCATIONS CASE/RINGS SINGLE PLATE JACKS

DARTMOOR VILXXX ELECTRICAL PLAN


SCALE: 1/4" = 1'-0"

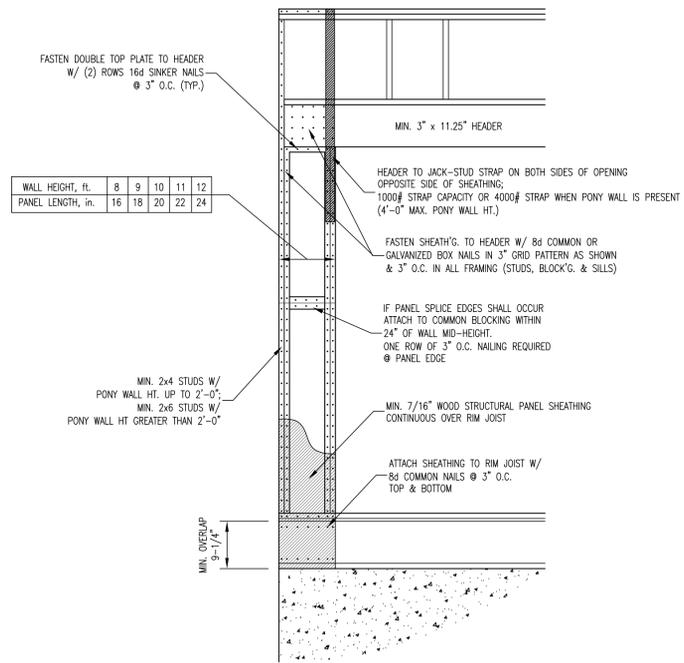


NARROW WALL BRACING
SCALE: 1/2" = 1'-0"

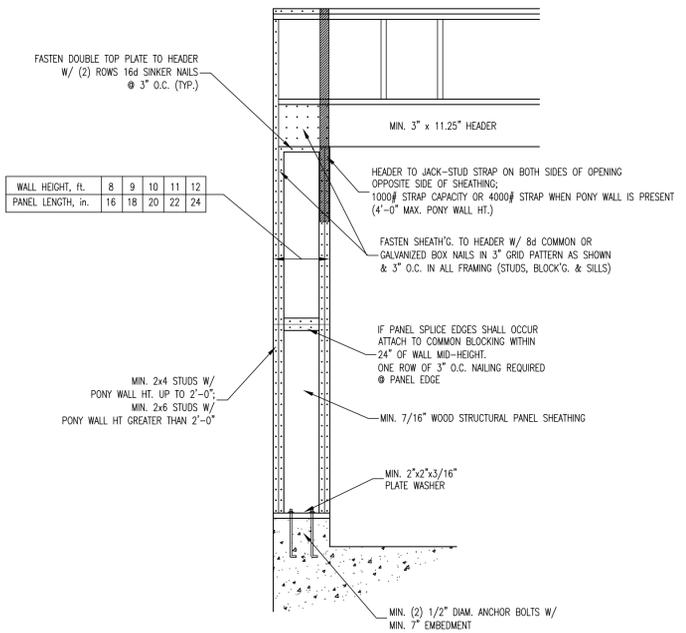

PORTAL FRAME DESIGN
SCALE: 1/2" = 1'-0"

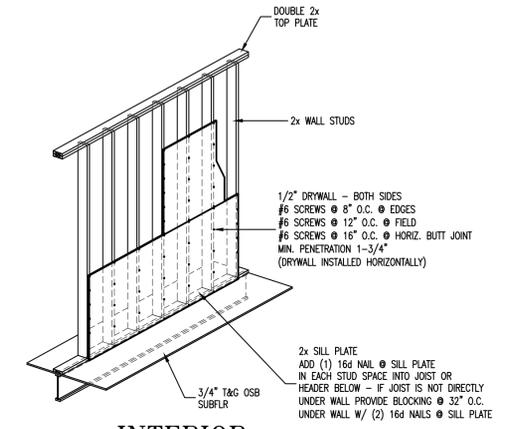

**INTERIOR
SHEAR WALL BRACING (TYPE 4)**
SCALE: 1/4" = 1'-0"

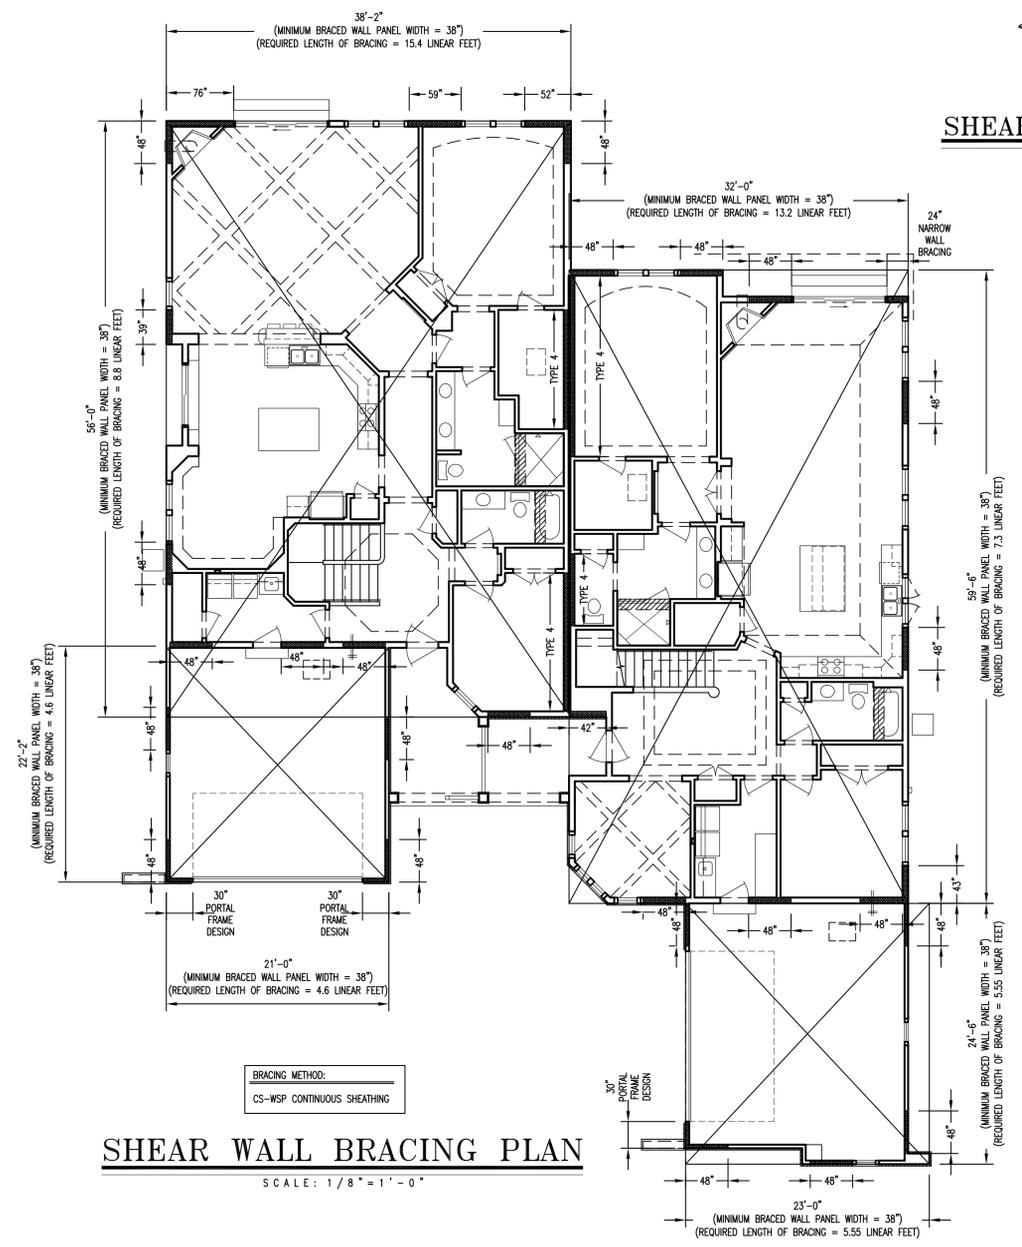

SHEAR WALL BRACING PLAN
SCALE: 1/8" = 1'-0"

BRACED WALL PANEL FASTENING:
FASTEN TO STUDS USING 6d COMMON OR DEFORMED NAILS (2-1/2" LONG) OR
7/16" CROWN 16 GAGE STAPLES (1-1/4" LONG)
SPACING (MAX.)

NAILS:
6" @ SHEATHING, PANEL EDGES
12" @ FIELD

STAPLES:
3" @ SHEATHING, PANEL EDGES
6" @ FIELD