



Oct 05, 2023 9:15am S:\Design & Construction Services\080-C3D\Mandel Group Hartland Apartments\30 - SHEETS\PLAN\SHI\_Rdwy\_Capitol DR\_PP.dwg

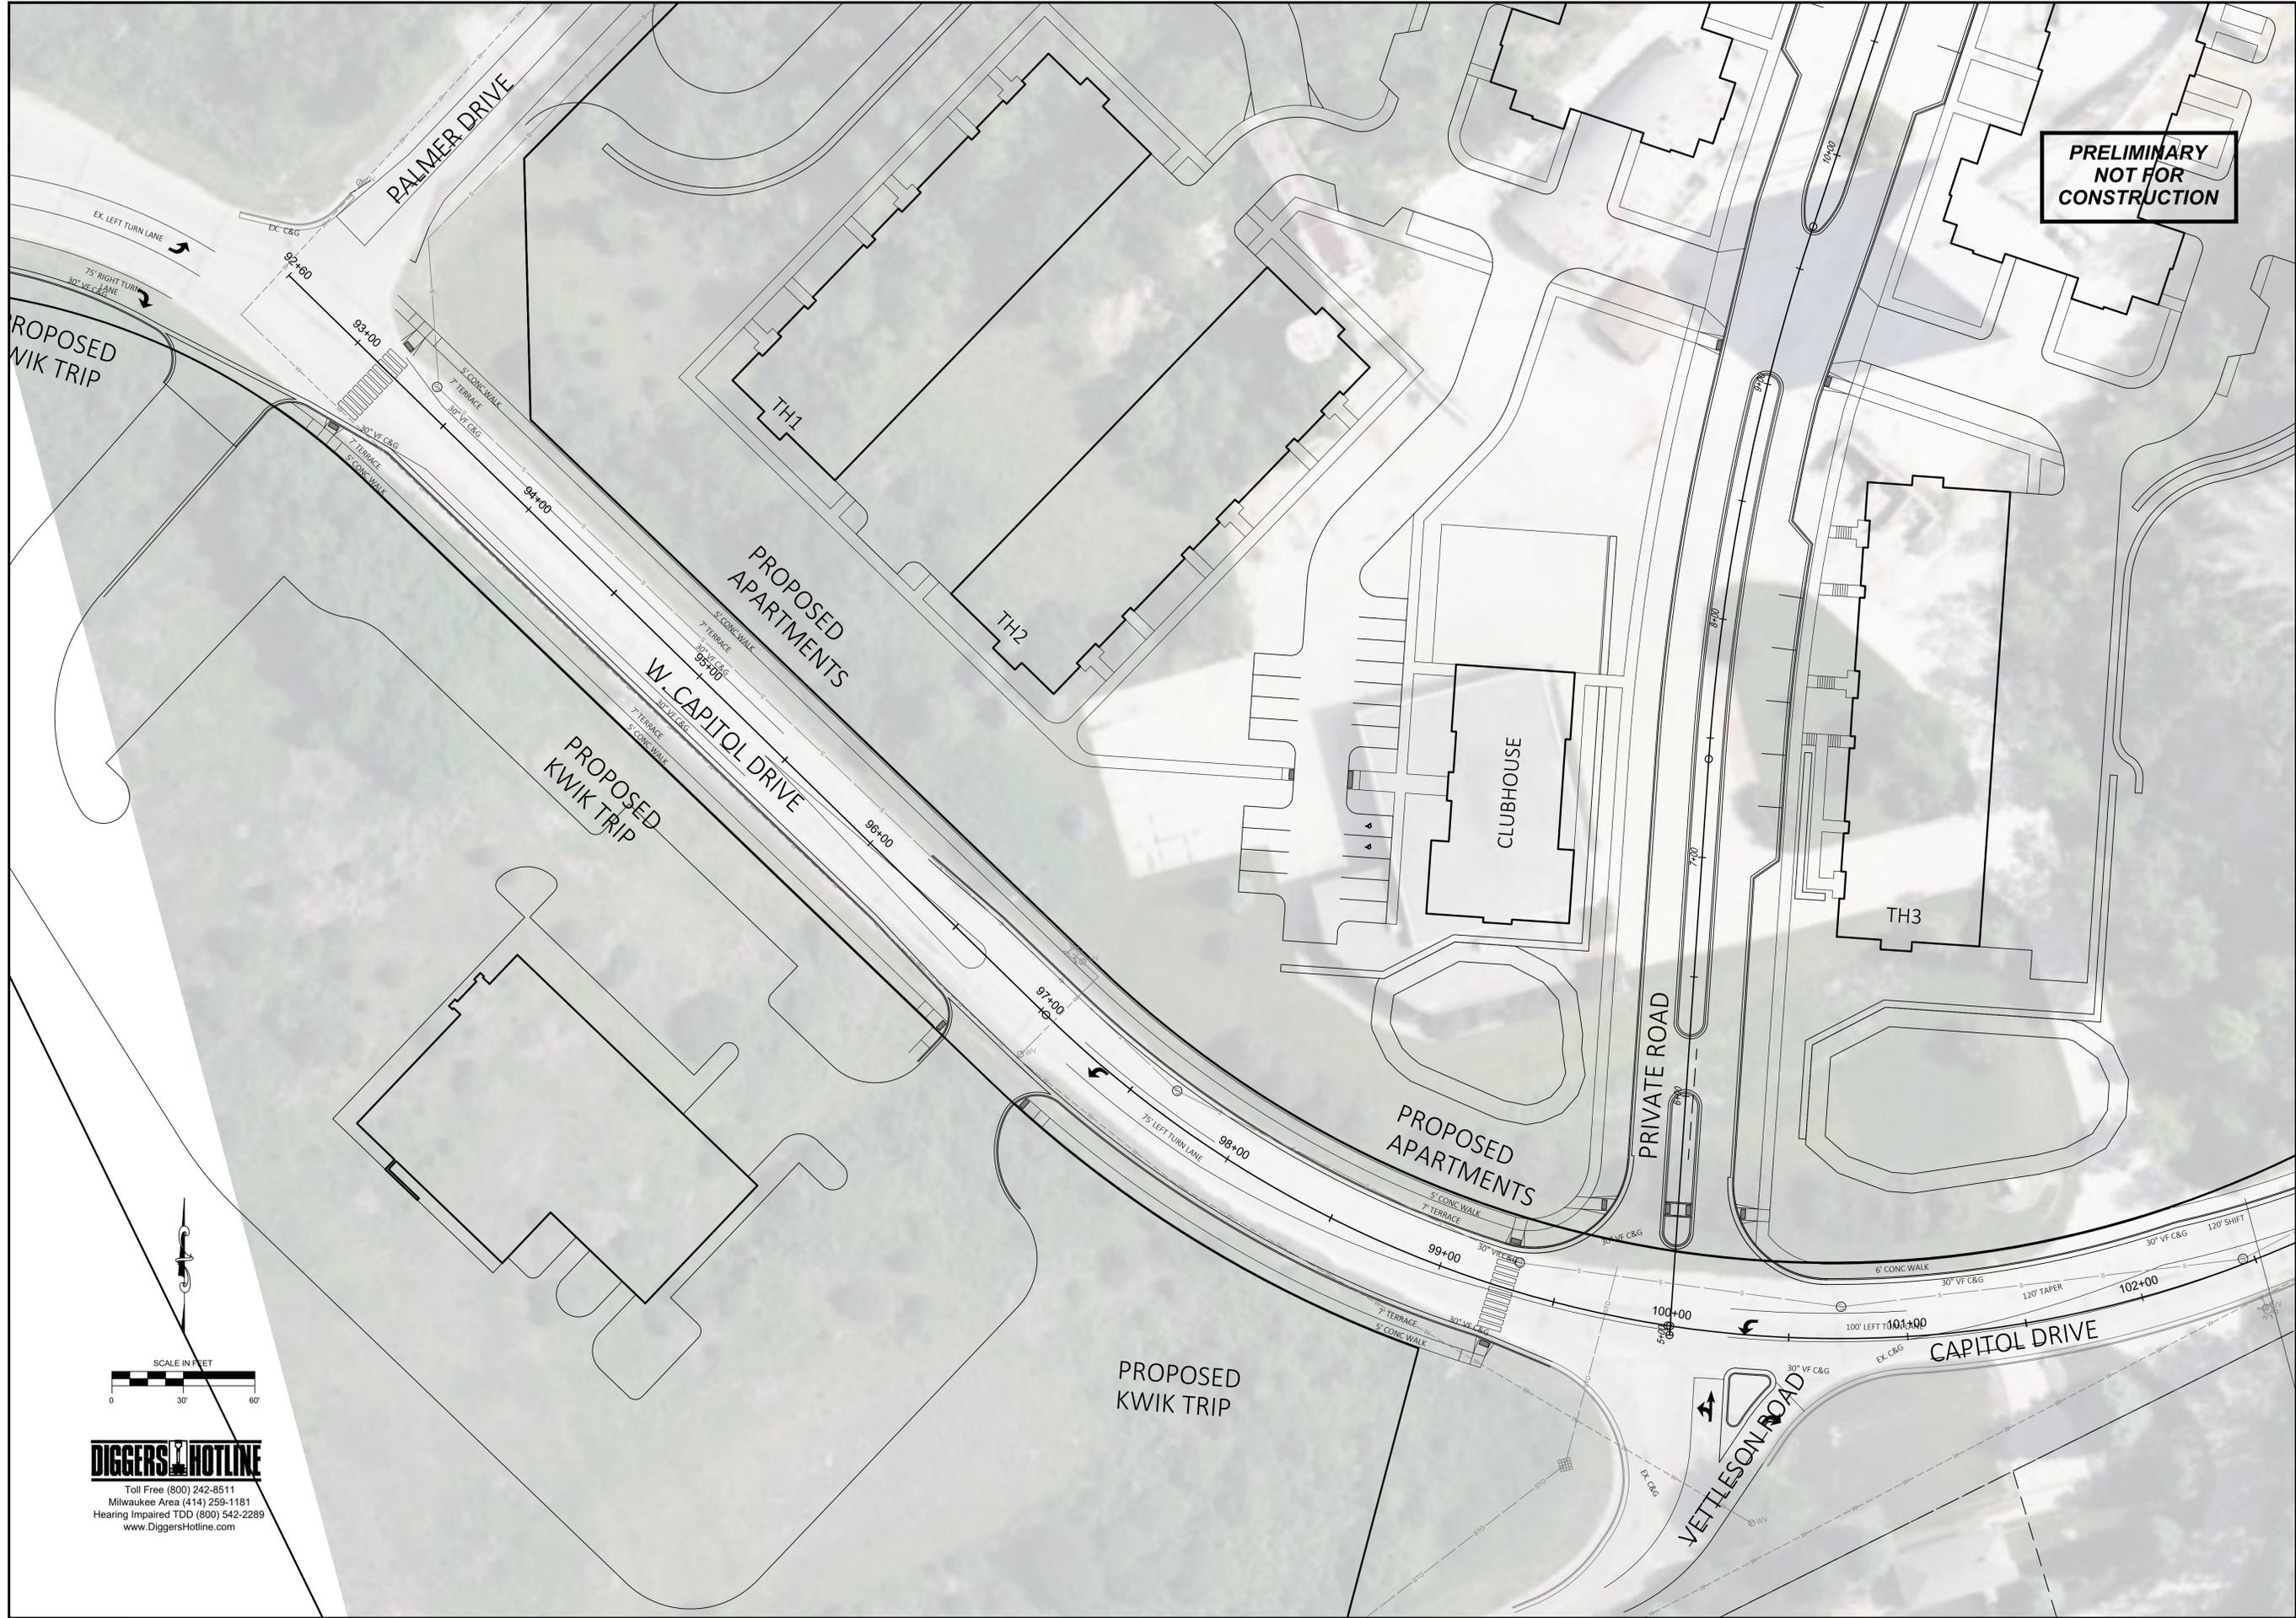

**PRELIMINARY  
NOT FOR  
CONSTRUCTION**

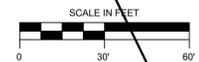

**DIGGERS HOTLINE**  
Toll Free (800) 242-8511  
Milwaukee Area (414) 259-1181  
Hearing Impaired TDD (800) 542-2289  
www.DiggersHotline.com

NO	REVISION DESCRIPTION	DATE

**Paynet+Dolan**  
A WALBECC COMPANY  
www.walbecgroup.com  
(920) 757-7559

**PROJECT**  
**HARTLAND APARTMENTS**  
700 W. CAPITOL DRIVE  
VILLAGE OF HARTLAND, WI

**CLIENT**  
**THREE LEAF PARTNERS**  
504 W. JUNEAU AVE  
MILWAUKEE, WI 53203

**SHEET TITLE**  
**PROJECT OVERVIEW**  
**W. CAPITOL DRIVE**

**COPYRIGHT NOTICE**  
THESE DRAWINGS AS INSTRUMENTS OF SERVICE REMAIN THE PROPERTY OF PAYNE & DOLAN, INC. ANY CHANGES, PUBLICATION, OR UNAUTHORIZED USE IS PROHIBITED UNLESS EXPRESSLY AUTHORIZED BY PAYNE & DOLAN, INC.

Drawing Scale: 1"=30'  
Drawn: ctd  
10/05/23  
Checked: [Signature]  
P&D Project No: 490686  
Sheet No:

**1**