
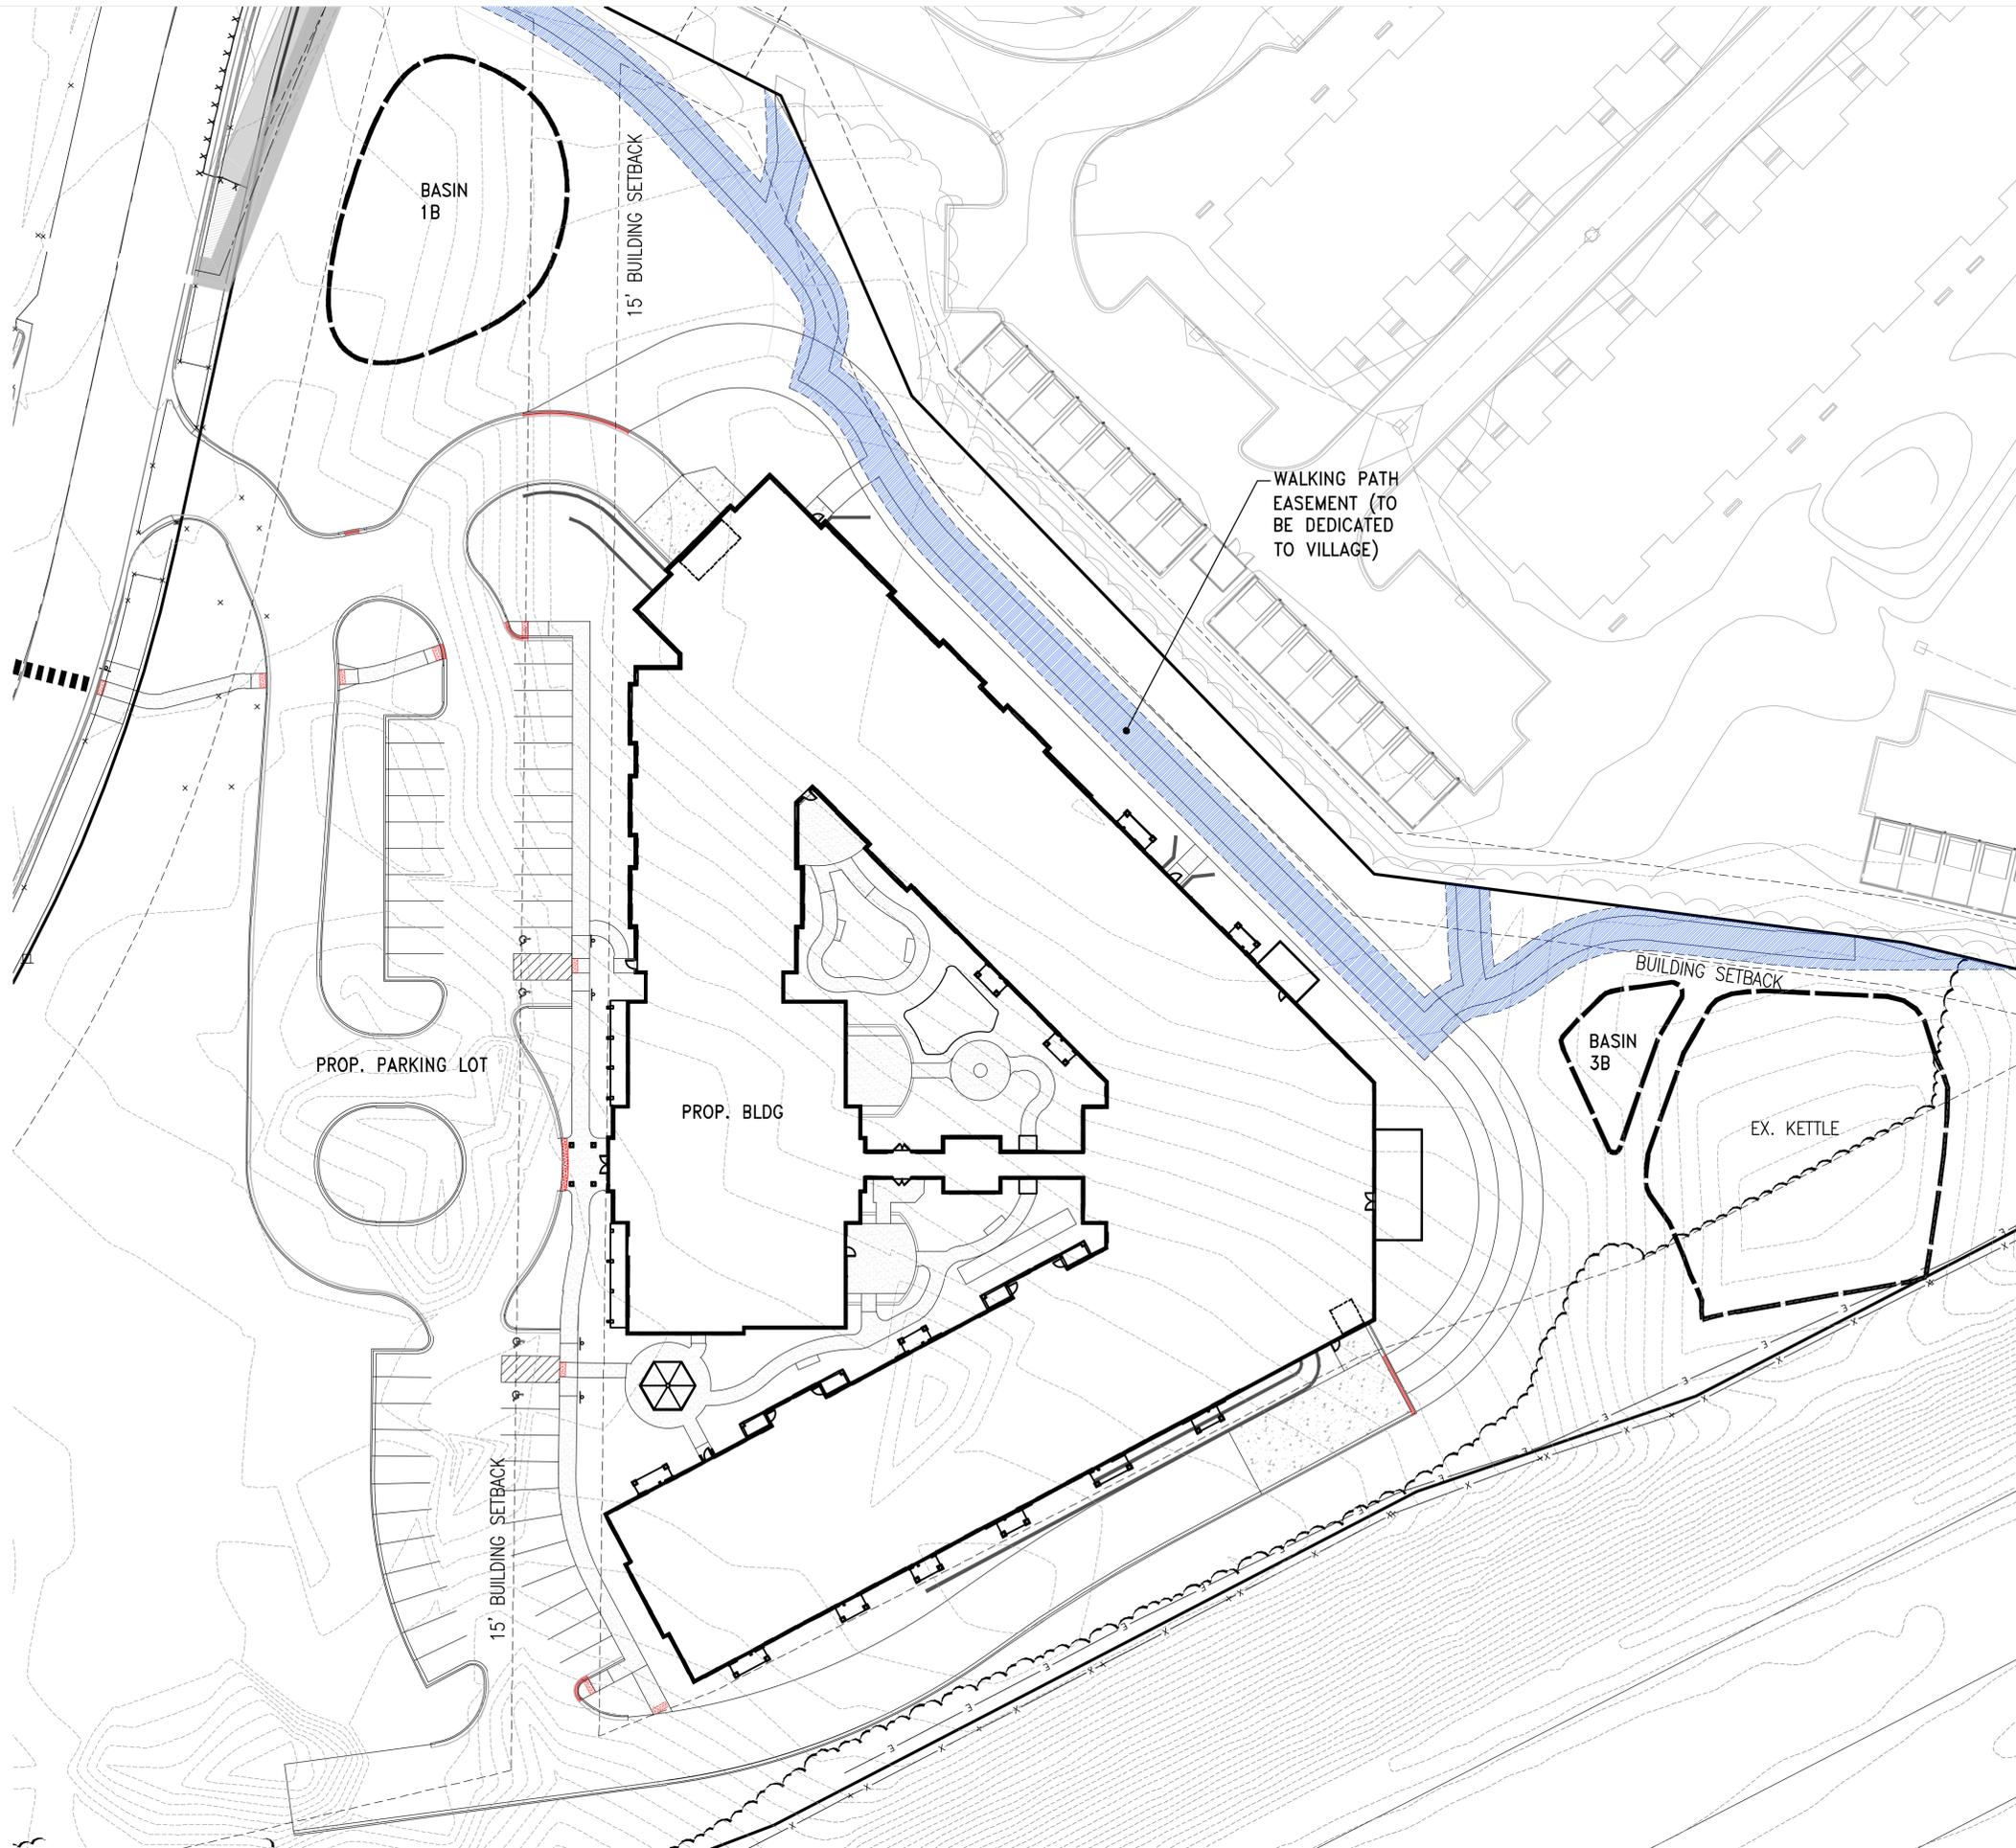


X:\2024\24-29-1138 HARTLAND SENIOR LIVING FOR THREE LEAF PARTNERS\DRAWINGS\EXHIBITSPUD EXHIBITS\SPUD EXHIBITS.DWG

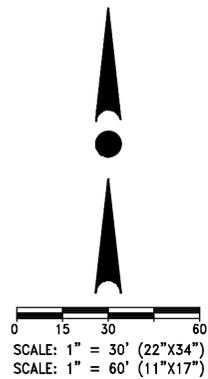

4100 N. CALHOUN RD., SUITE 300
BROOKFIELD, WI 53005
PHONE: (262) 790-1480
FAX: (262) 790-1481
EMAIL: jpauleko@trioeng.com

PROJECT:
HARTLAND SENIOR LIVING
VILLAGE OF HARTLAND, WISCONSIN
BY: THREE LEAF PARTNERS
13150 WATERTOWN PLANK ROAD, STE 204
ELM GROVE, WI 53122

REVISION HISTORY	
DATE	DESCRIPTION

DATE:
OCTOBER 9, 2024

JOB NUMBER:
24-29-1138

DESCRIPTION:
WALK PATH EASEMENT

SHEET

EXHIBIT 14