


Description	Symbol	Avg	Max	Min	Max/Min	Avg/Min
SITE	+	0.4 fc	20.6 fc	0.0 fc	N/A	N/A

Note
Pole Mounting Height = 23' AFG
(20' Pole + 3' Base)
FC Measured at 0' AFG

Symbol	Label	Quantity	Manufacturer	Catalog Number	Description	Lamp	Number Lamps	Lumens Per Lamp	Light Loss Factor	Wattage
□	O2	7	COOPER LIGHTING SOLUTIONS - LUMARK (FORMERLY EATON)	PRV-C25-D-UNV-T2-BZ	PREVAL AREA AND ROADWAY LUMINAIRE (2) 70 CRI, 4000K LEAS AND TYPE II OPTICS, BRONZE PAINTED FINISH		2	6603	1	96
□	O4(2)	1	EATON - LUMARK (FORMER COOPER LIGHTING)	PRV-C25-D-UNV-T4-BZ	TWIN CONFIG. PREVAL AREA AND ROADWAY LUMINAIRE (2) 70 CRI, 4000K LEAS AND TYPE IV OPTICS, BRONZE PAINTED FINISH		2	6570	1	192
○	OB	12	RAB LIGHTING, INC.	BLED24N (42" ROUND BOLLARD)	42" ROUND BOLLARD.	LED 4000K	4	300	1	30.8
□	WP	21	COOPER LIGHTING SOLUTIONS - LUMARK (FORMERLY COOPER ELECTRONICS)	XTOR48-W	CROSSTOUR 38W WALL MOUNT LED	EATON LED 4000K	1	4203	1	37.7
○	OD	105	LETRONICS	DECORATIVE LANTERN WITH LED BULB			1	800	0.95	9.8

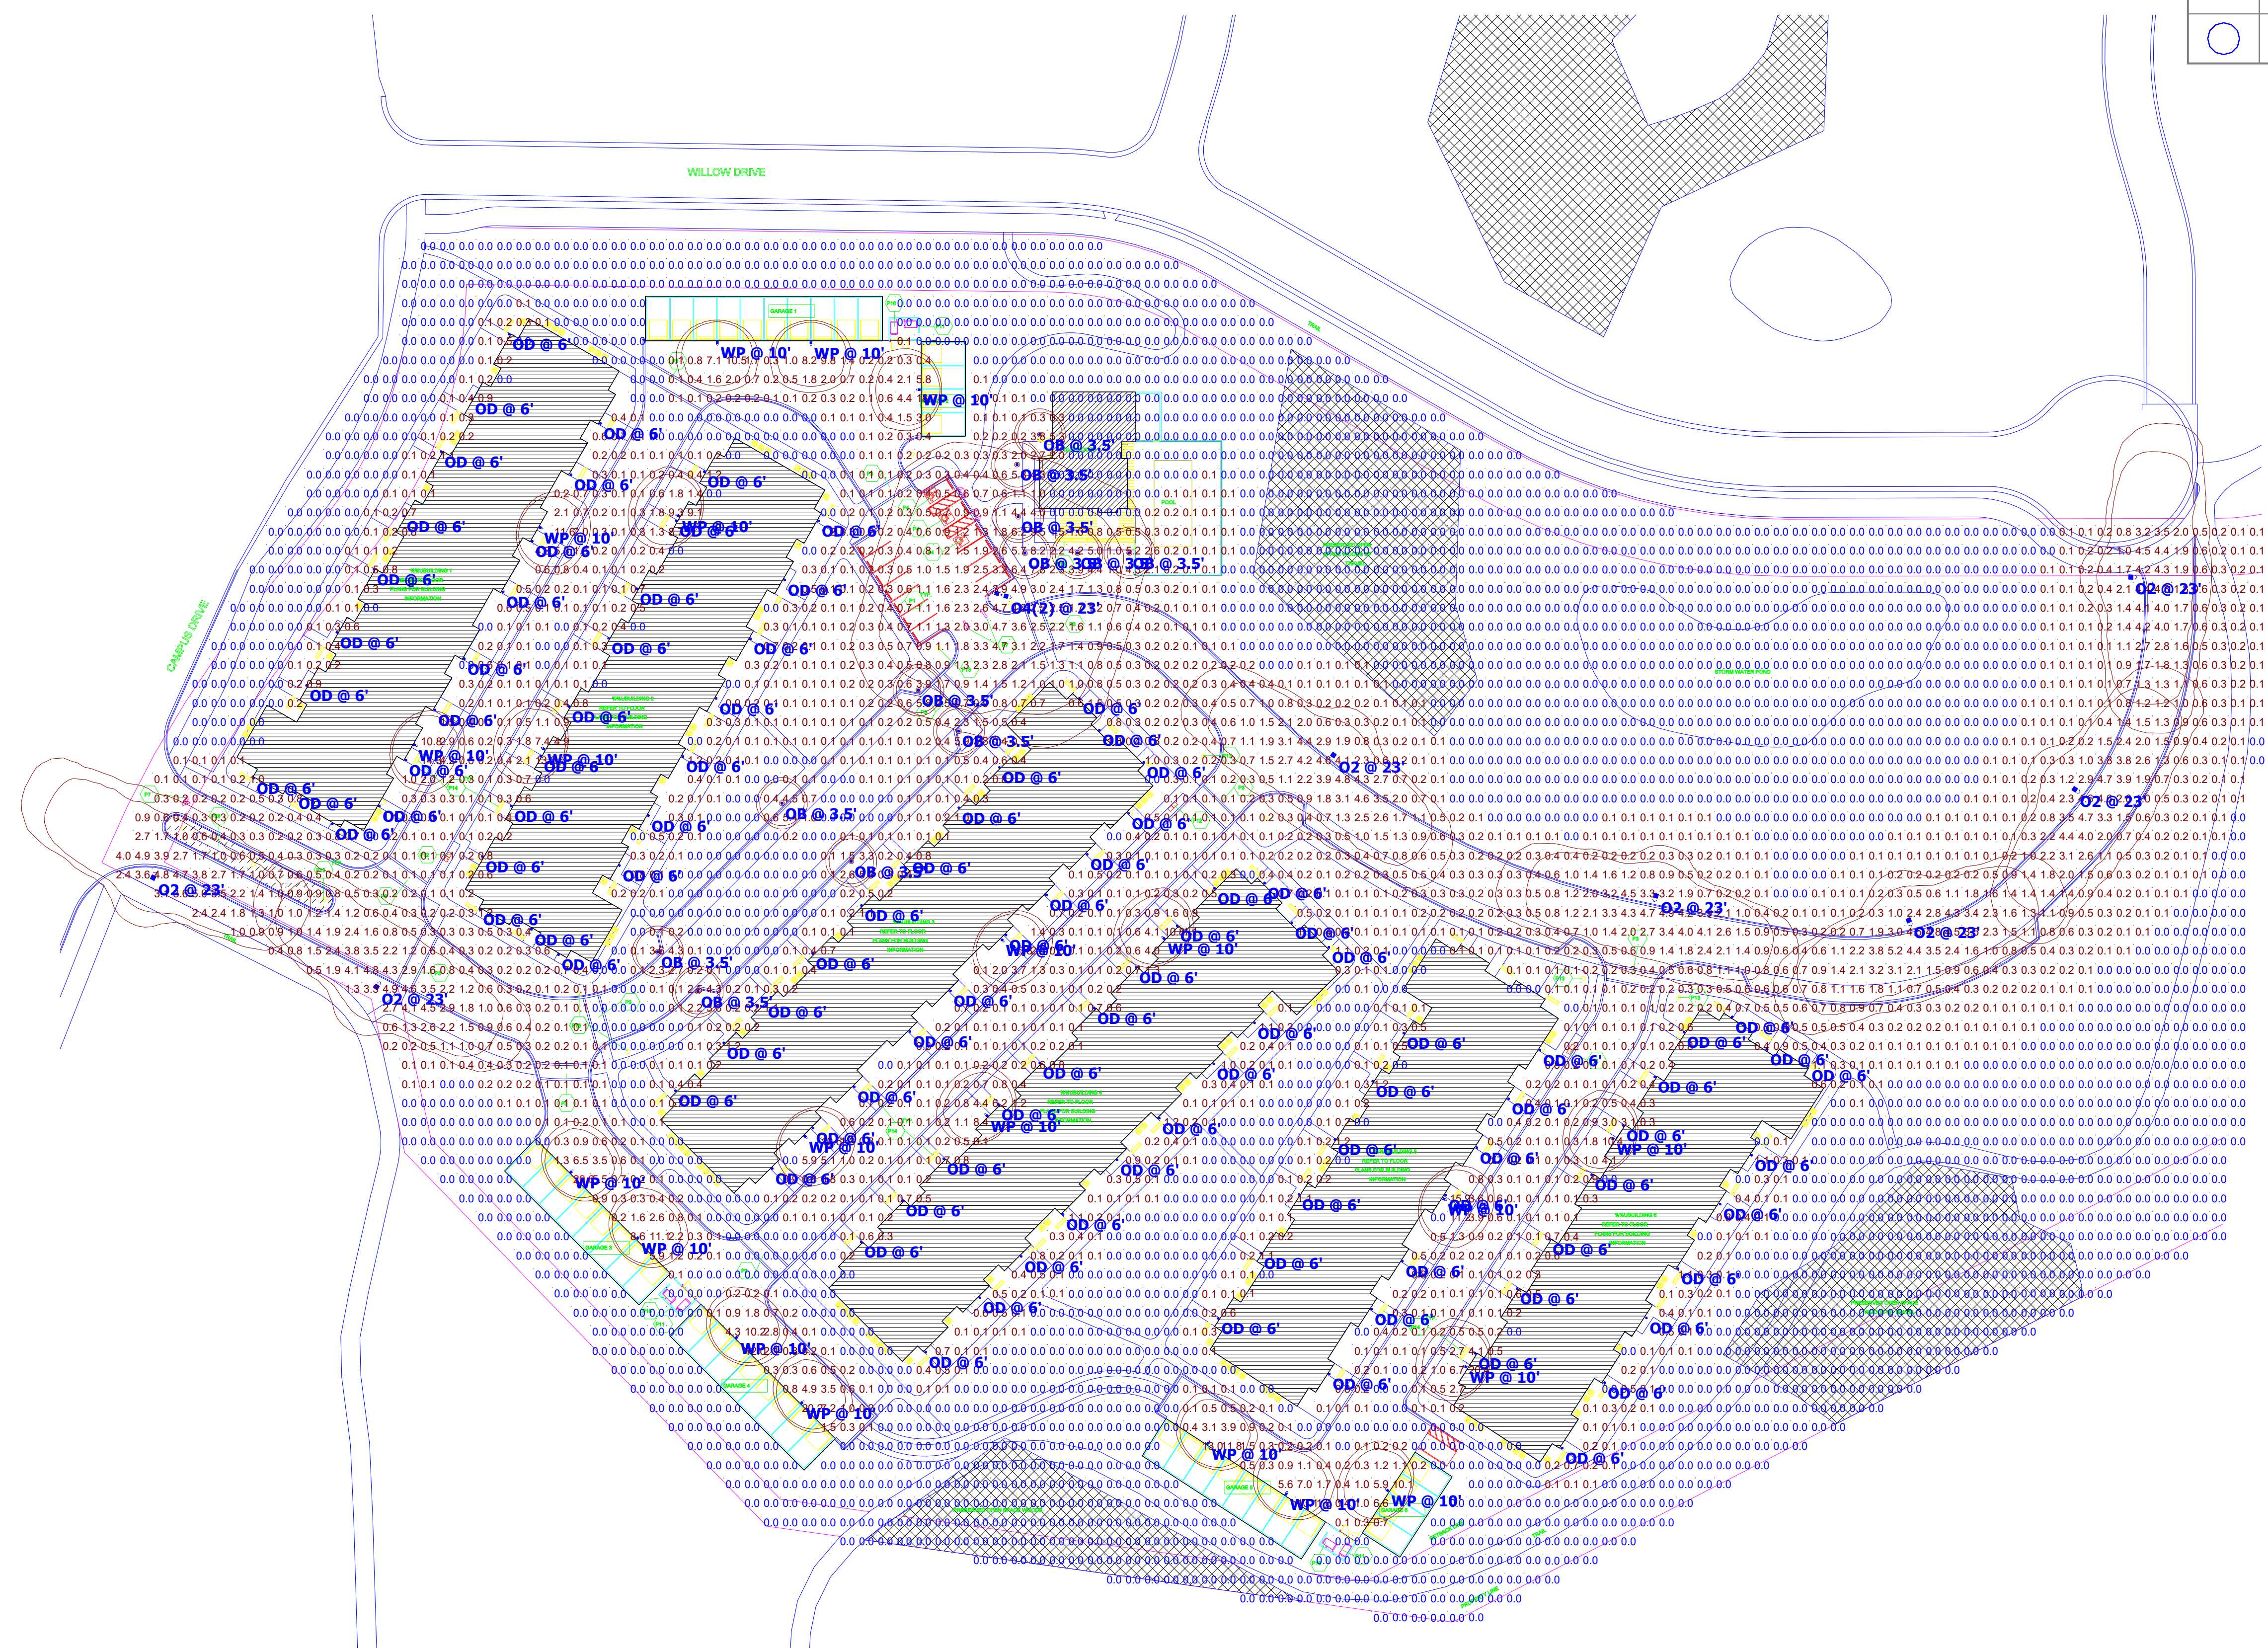

Plan View
Scale - 1" = 50ft

HARTLAND APARTMENTS
SITE
REV2

Designer	TDL
Date	09/01/2020
Scale	Not to Scale
Drawing No.	
Summary	