


EXHIBIT "I"

PUBLIC ACCESS EASEMENT

LOT 2 OF CERTIFIED SURVEY MAP NO. 12049, RECORDED ON AUGUST 13, 2020 IN CERTIFIED SURVEY MAPS 122 PAGES 315 TO 328 INCLUSIVE, AT THE WAUKESHA COUNTY REGISTER OF DEEDS OFFICE AS DOCUMENT NO. 4501088, LOCATED IN PART OF THE NORTHEAST 1/4 OF THE SOUTHWEST 1/4 OF SECTION 34, TOWN 8 NORTH, RANGE 18 EAST, IN THE VILLAGE OF HARTLAND, WAUKESHA COUNTY, WISCONSIN.

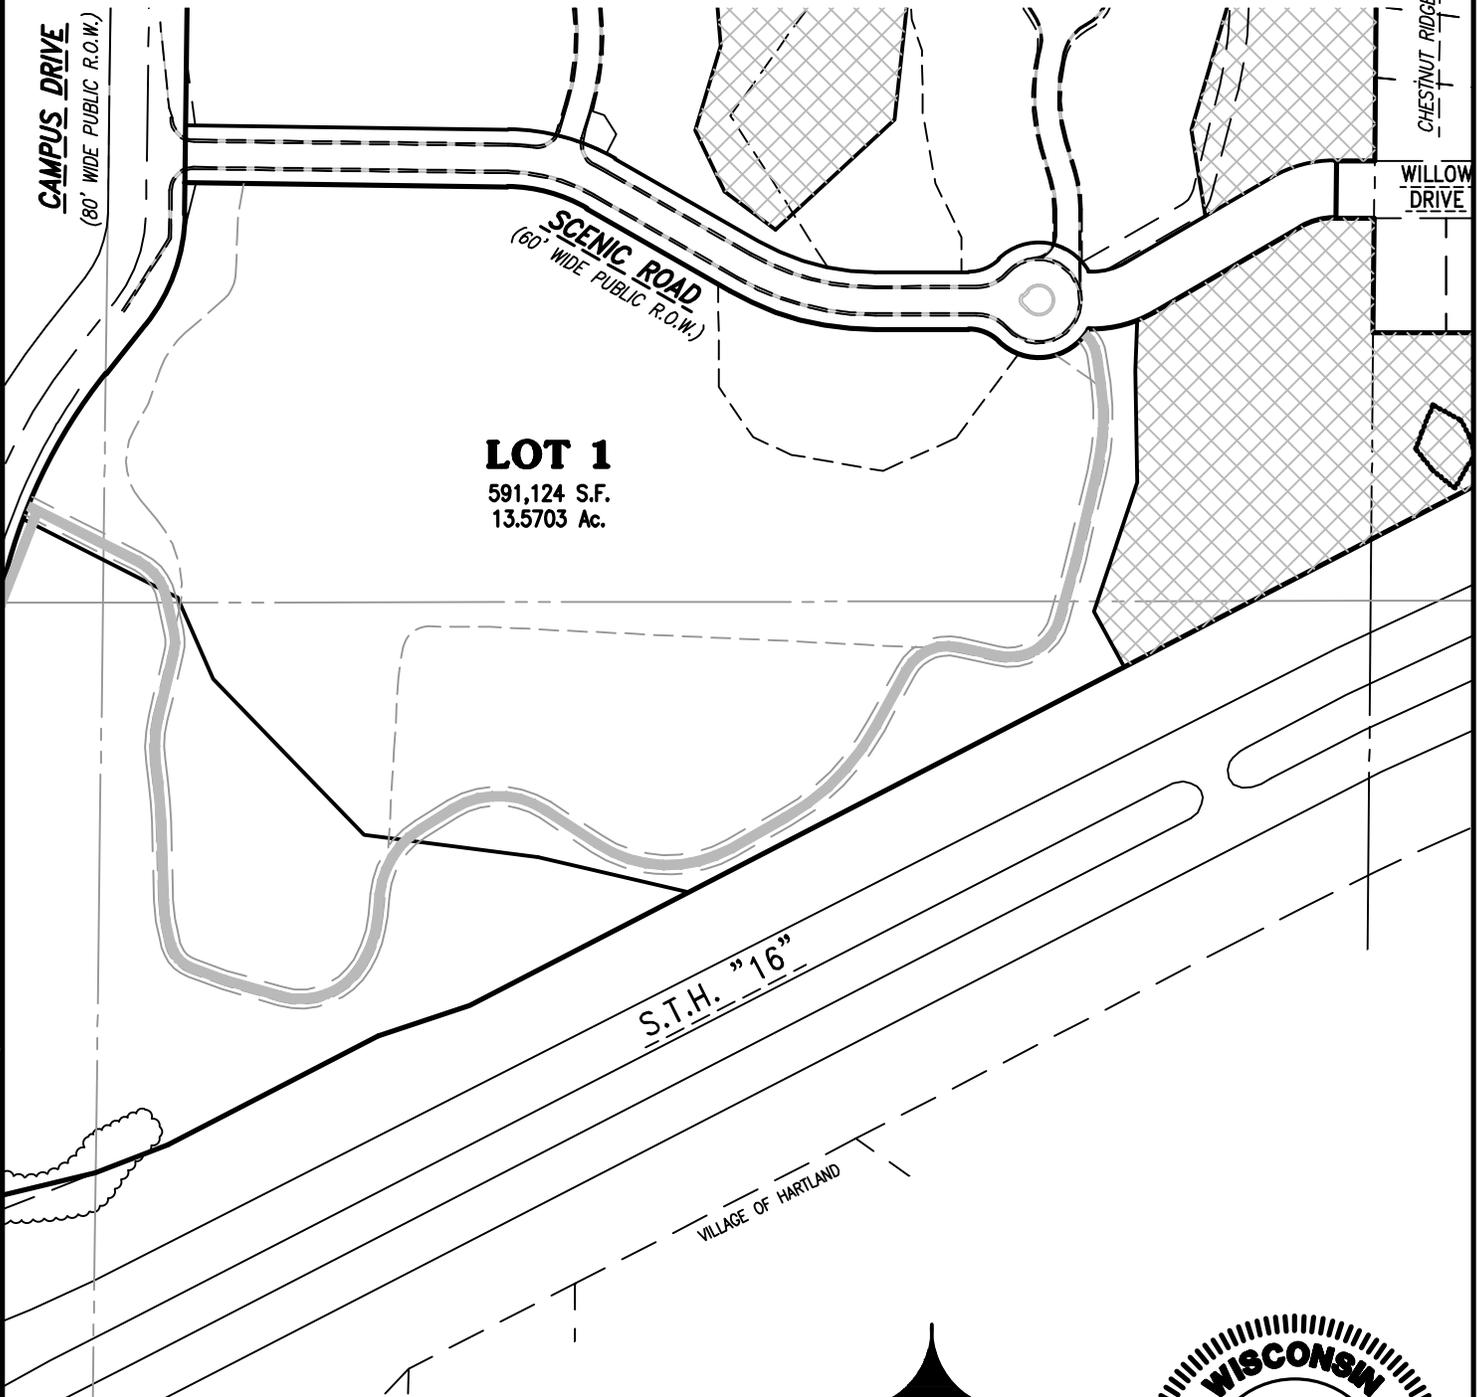


LOT 1
591,124 S.F.
13.5703 Ac.

S.T.H. "16"

VILLAGE OF HARTLAND

PREPARED BY:

TRIO ENGINEERING, LLC
4100 N. CALHOUN ROAD
SUITE 300
BROOKFIELD, WI 53005
PHONE: 262-790-1480
FAX: 262-790-1481

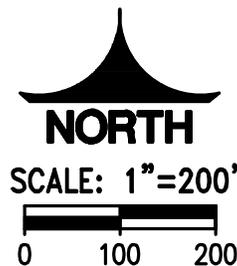

THIS INSTRUMENT WAS DRAFTED BY DEBORAH L. JOERS, S-2132

DATE: 10/15/20

H:\C900\953\19023-01\Survey\ESMT-EXHIBITS\ACCESS EASEMENT EXHIBITS-APTS.dwg